

AUSTRALASIAN HFG STANDARD COMPONENTS


Room Layout Sheet

Room Name **Neonatal Bay - Special Care**


RLS Room Code **NBSC**

RDS Room Code **NBSC**

- AS ADJUSTABLE SHELF
- CAC CABLE ACCESS CAP
- COM/2 COMMUNICATION OUTLET - DOUBLE
- EC EMERGENCY CALL
- GPO/1EP EMERGENCY POWER - SINGLE
- LS/P LIGHT SWITCH - PELMET LIGHT
- MA MEDICAL AIR
- NA NURSE ASSIST CALL
- O2 OXYGEN
- S SUCTION
- SBB SUCTION BOTTLE BRACKET
- SK4 FLOOR VINYL COVERED SKIRTING
- V1 VINYL FLOORING STANDARD

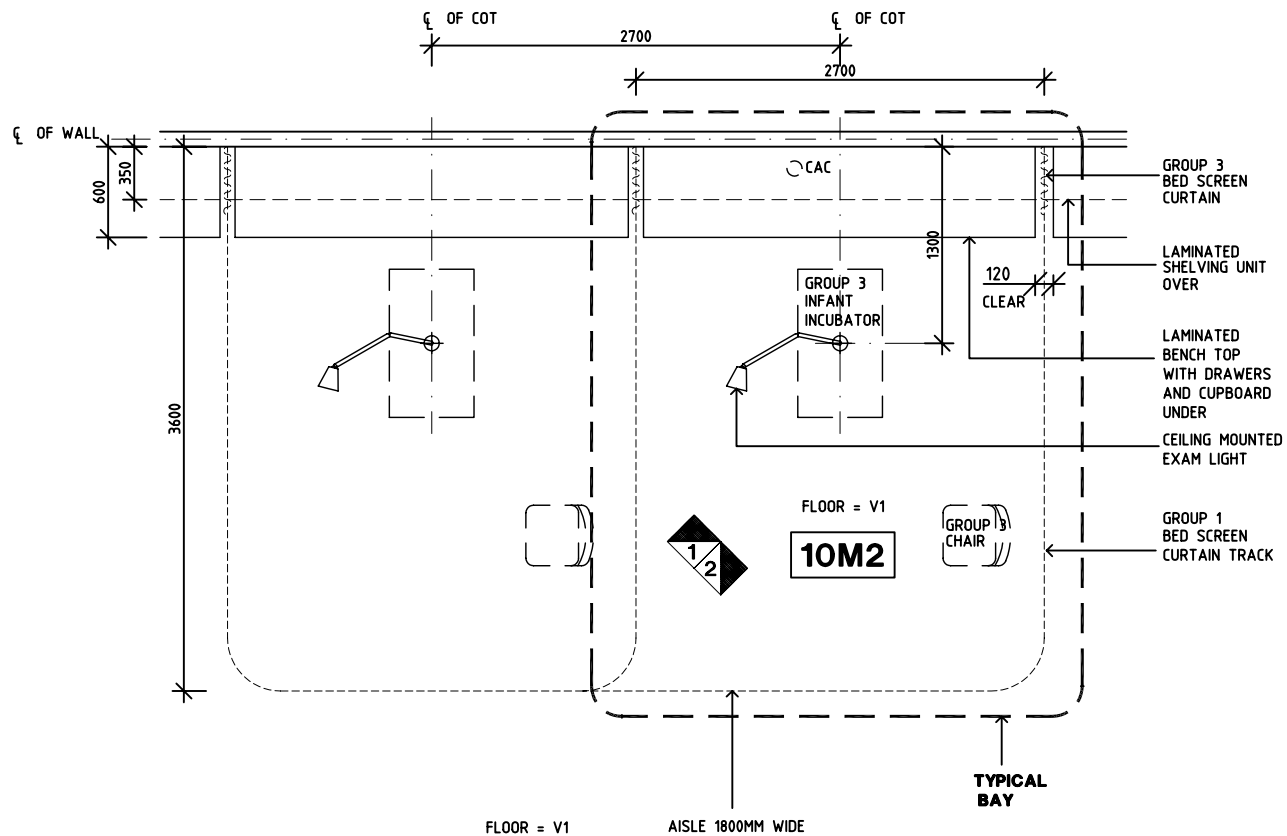

PLAN

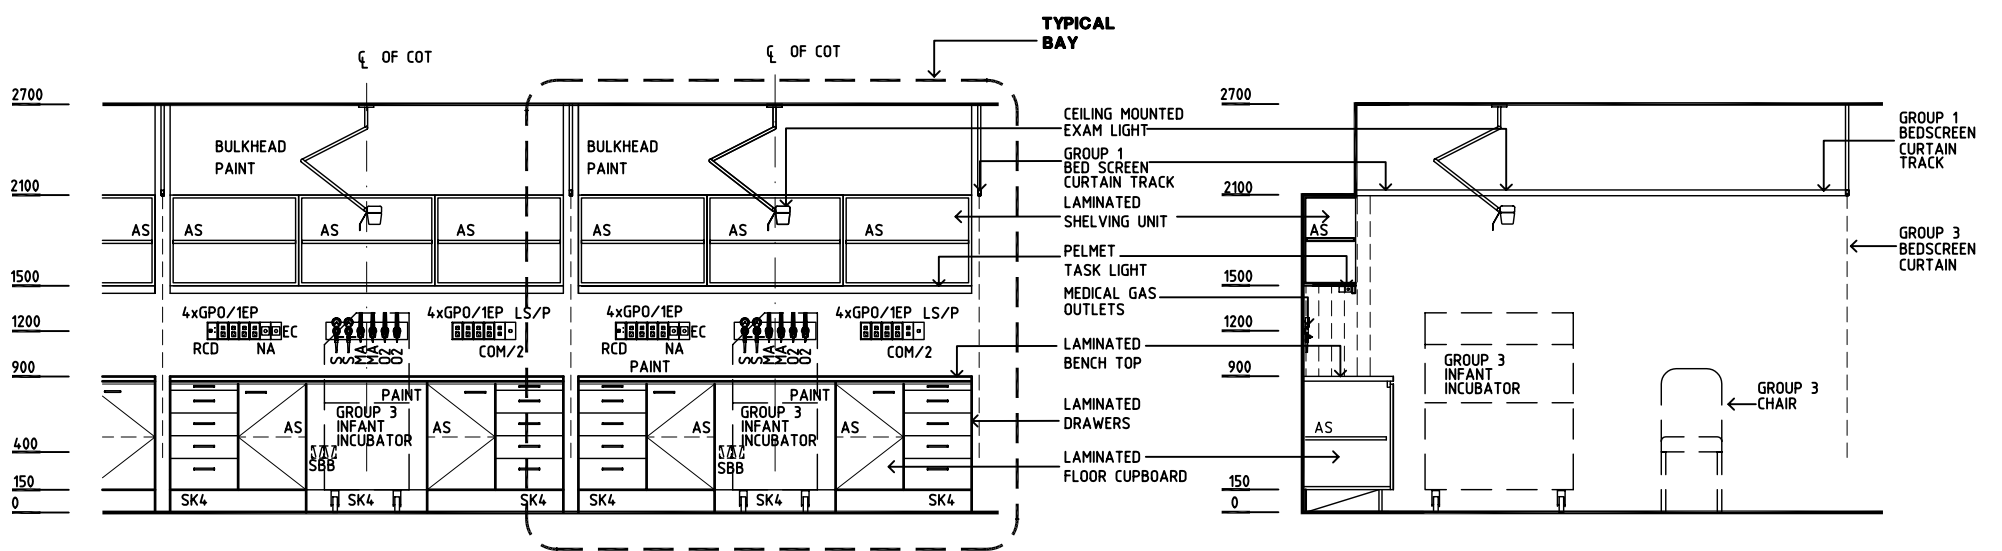

ELEVATION 1

ELEVATION 2

REV	DESCRIPTION	DATE	BY	REV	DESCRIPTION	DATE	BY	REV	DESCRIPTION	DATE	BY
1	FIRST ISSUE	1.7.05	HS								



HPI

DESIGNED	APPROVED	SCALE(S)	ZONE(S)
BJ/JMH	DB	1:50 in A3	
CAD FILE NAME		PAPER DRAWING ID	
NBSC		NBSC	