

AUSTRALASIAN HFG STANDARD COMPONENTS


Room Layout Sheet

Room Name **2 Bed Room - Mental Health (Back to Back Ensuite)**


RLS Room Code **2 BR-MH-D**

RDS Room Code **2 BR-MH**


- FS FIXED SHELF
- GPO/1 GENERAL PURPOSE OUTLET-SINGLE
- GPO/C GENERAL PURPOSE OUTLET-CLEANER'S
- LS/ENS LIGHT SWITCH - ENSUITE
- LS/NL LIGHT SWITCH - NIGHT LIGHT
- LS/R LIGHT SWITCH - ROOM
- LS/RL LIGHT SWITCH - READING LIGHT
- NA NURSE ASSIST CALL
- NC PATIENT NURSE CALL
- OP OBSERVATION PANEL
- SK5 FEATHER EDGE VINYL SKIRTING

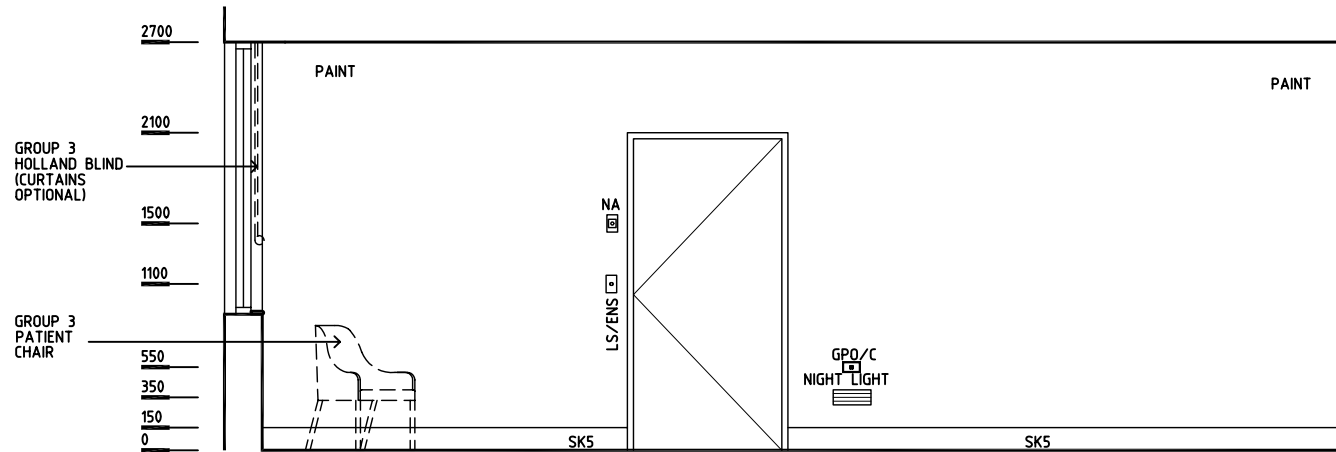

ELEVATION 2

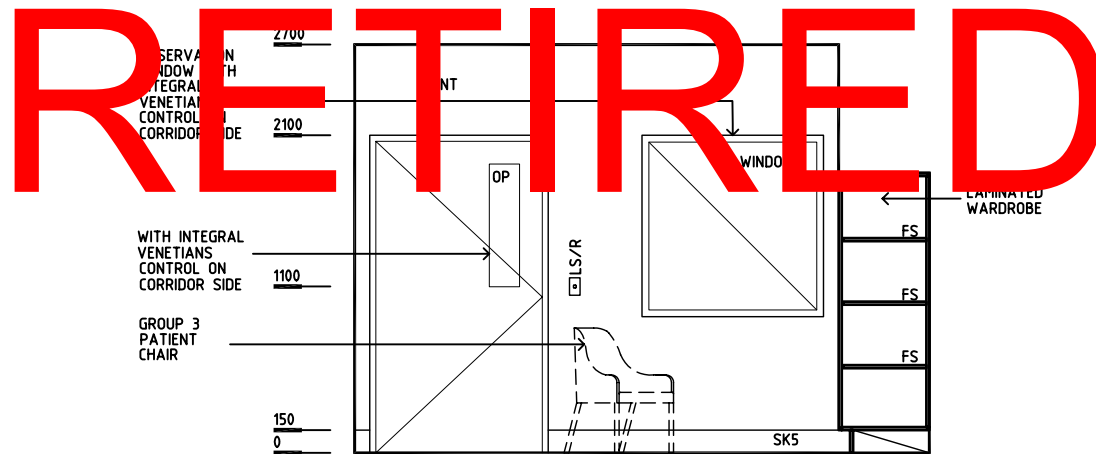

ELEVATION 3

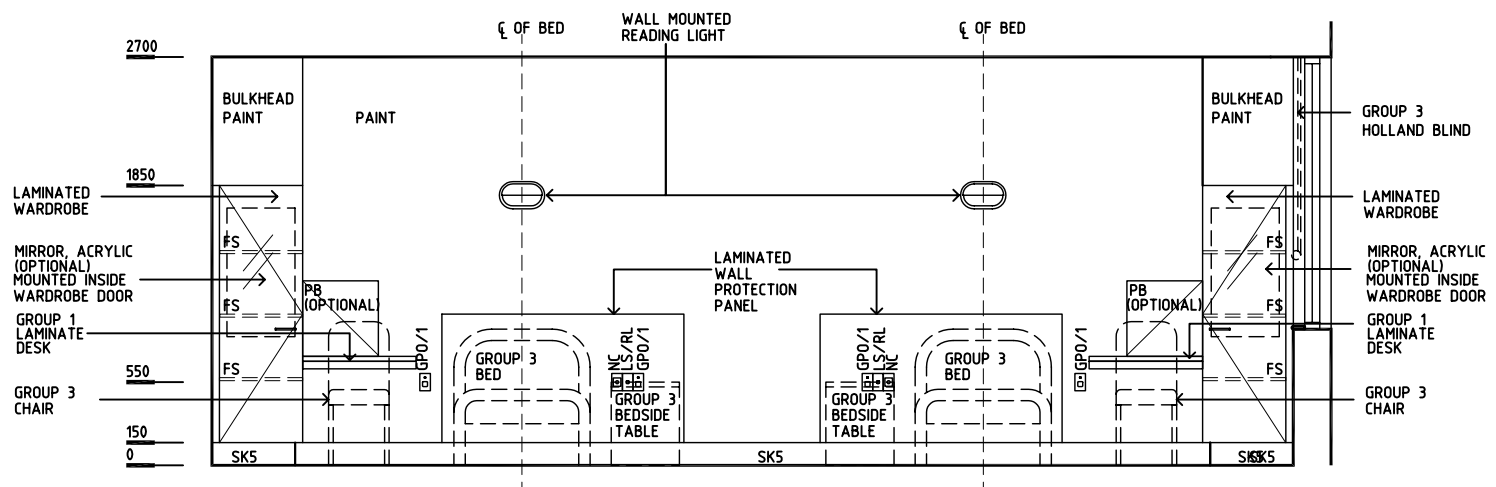

ELEVATION 4

REV	DESCRIPTION	DATE	BY	REV	DESCRIPTION	DATE	BY	REV	DESCRIPTION	DATE	BY
1	FIRST ISSUE	24.10.03	CC								
2	GENERAL REVISIONS	9.6.05	AL								

			DESIGNED	APPROVED	SCALE(S)	ZONE(S)
			CC	DB	1:50 in A3	
			CAD FILE NAME		PAPER DRAWING ID	
2 BR-MH-D		2 BR-MH-Db				