

AUSTRALASIAN HFG STANDARD COMPONENTS

Room Layout Sheet

Room Name2 Bed Room - Mental Health (Back to Back Ensuite)

RLS Room Code2 BR-MH-D

RDS Room Code2 BR-MH

- FS

GP0/1

GP0/C

LS/ENS

LS/NL

LS/R

LS/RL

NA

NC

OP

SK5
- FIXED SHELF

GENERAL PURPOSE OUTLET-SINGLE

GENERAL PURPOSE OUTLET-CLEANER'S

LIGHT SWITCH - ENSUITE

LIGHT SWITCH - NIGHT LIGHT

LIGHT SWITCH - ROOM


LIGHT SWITCH - READING LIGHT

NURSE ASSIST CALL


PATIENT NURSE CALL

OBSERVATION PANEL

FEATHER EDGE VINYL SKIRTING

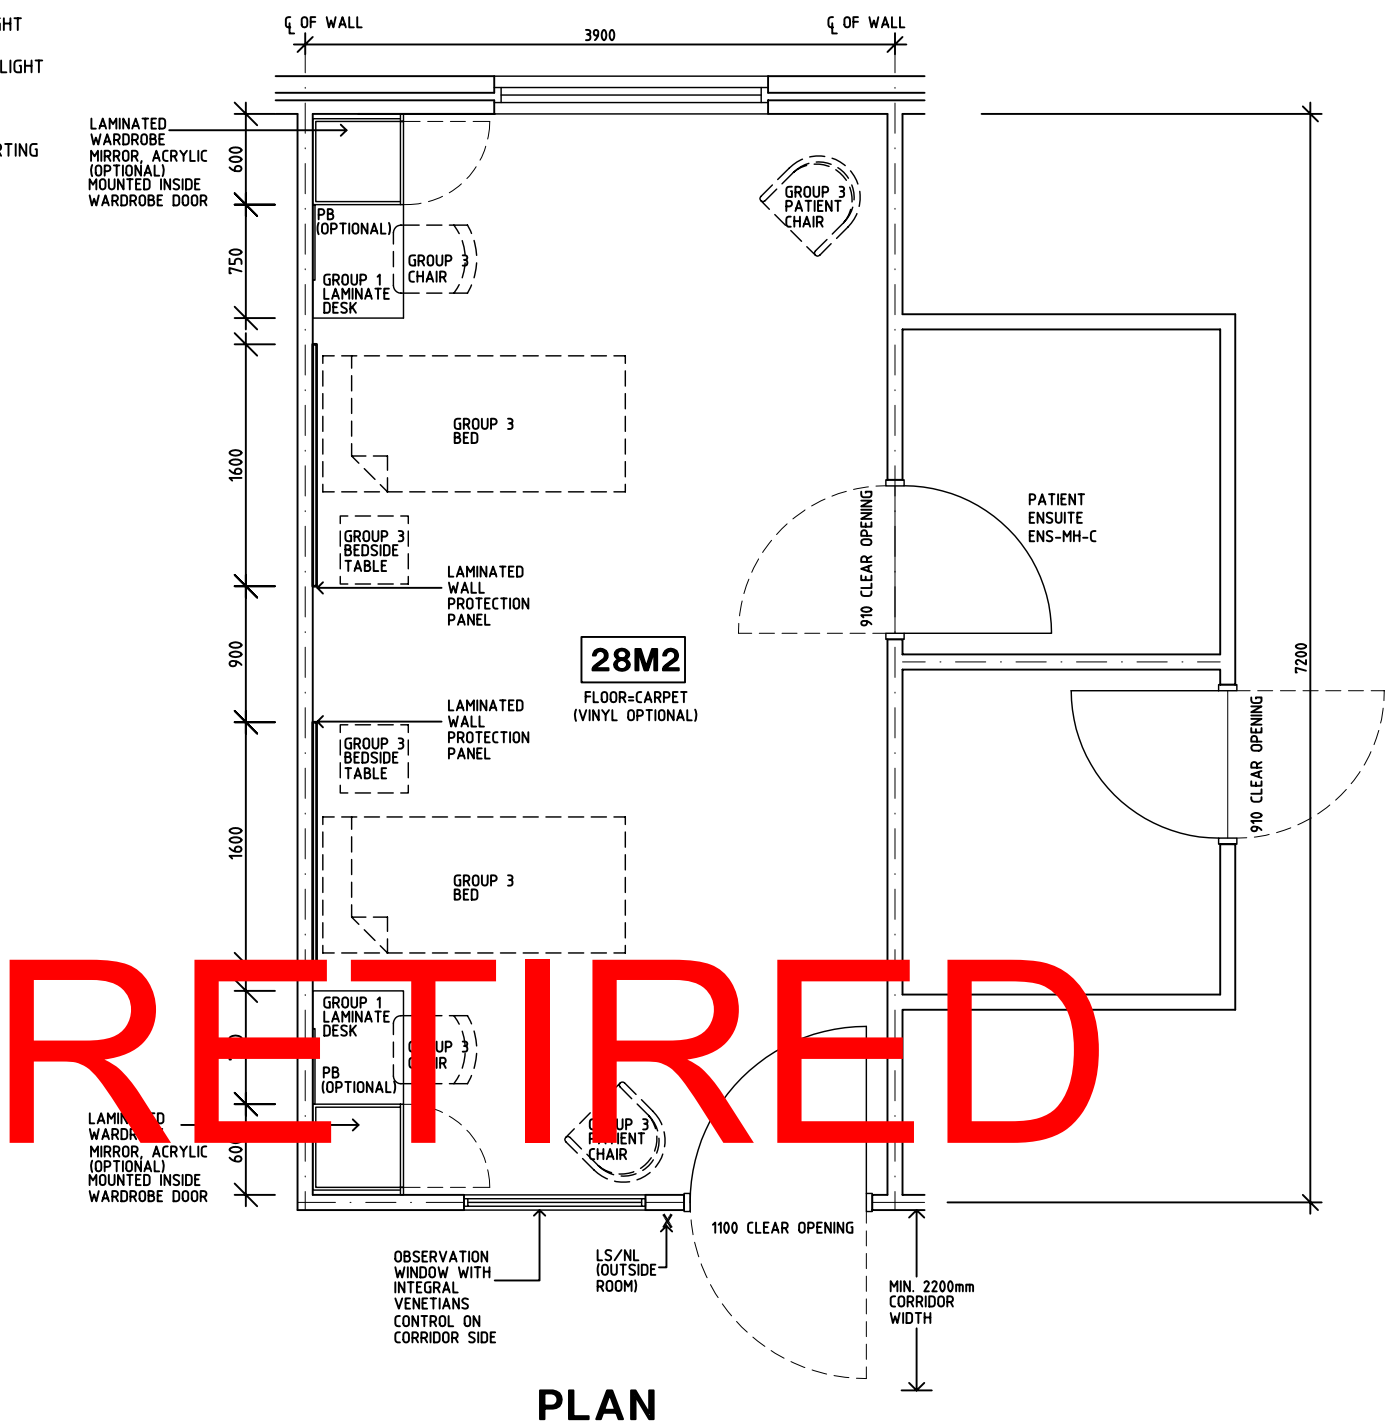

PLAN

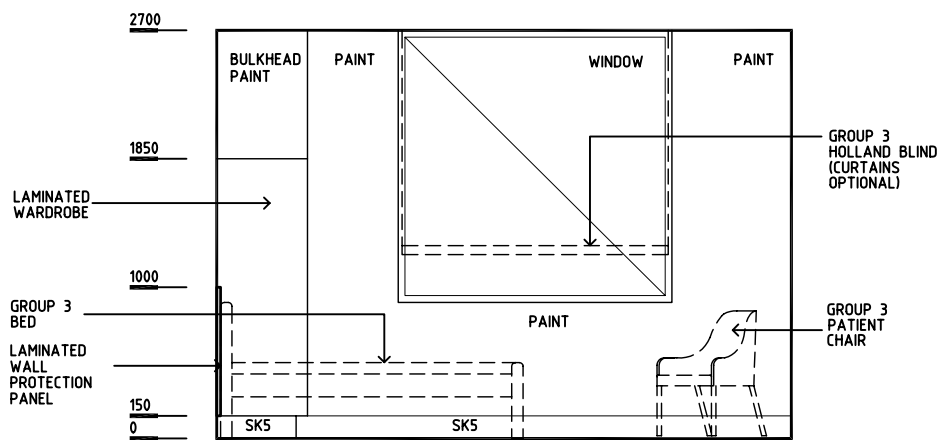

ELEVATION 1

REV	DESCRIPTION	DATE	BY	REV	DESCRIPTION	DATE	BY	REV	DESCRIPTION	DATE	BY
1	FIRST ISSUE	24.10.03	CC								
2	GENERAL REVISIONS INCL NAME CHANGE	9.6.05	AL								

<div><div>Australasian</div><div>HFG</div></div> <div><div>HCAMC</div><div>in association with</div><div>UNSW</div></div> <div>HPI</div>	DESIGNED	APPROVED	SCALE(S)	ZONE(S)
	CC	DB	1:50 in A3	
	CAD FILE NAME 2 BR-MH-D		PAPER DRAWING ID 2 BR-MH-Da	

AUSTRALASIAN HFG STANDARD COMPONENTS

Room Layout Sheet

Room Name2 Bed Room - Mental Health (Back to Back Ensuite)

RLS Room Code2 BR-MH-D

RDS Room Code2 BR-MH

- FS

GP0/1

GP0/C

LS/ENS

LS/NL

LS/R

LS/RL

NA

NC

OP

SK5
- FIXED SHELF

GENERAL PURPOSE OUTLET-SINGLE

GENERAL PURPOSE OUTLET-CLEANER'S

LIGHT SWITCH - ENSUITE

LIGHT SWITCH - NIGHT LIGHT

LIGHT SWITCH - ROOM


LIGHT SWITCH - READING LIGHT

NURSE ASSIST CALL


PATIENT NURSE CALL

OBSERVATION PANEL


FEATHER EDGE VINYL SKIRTING

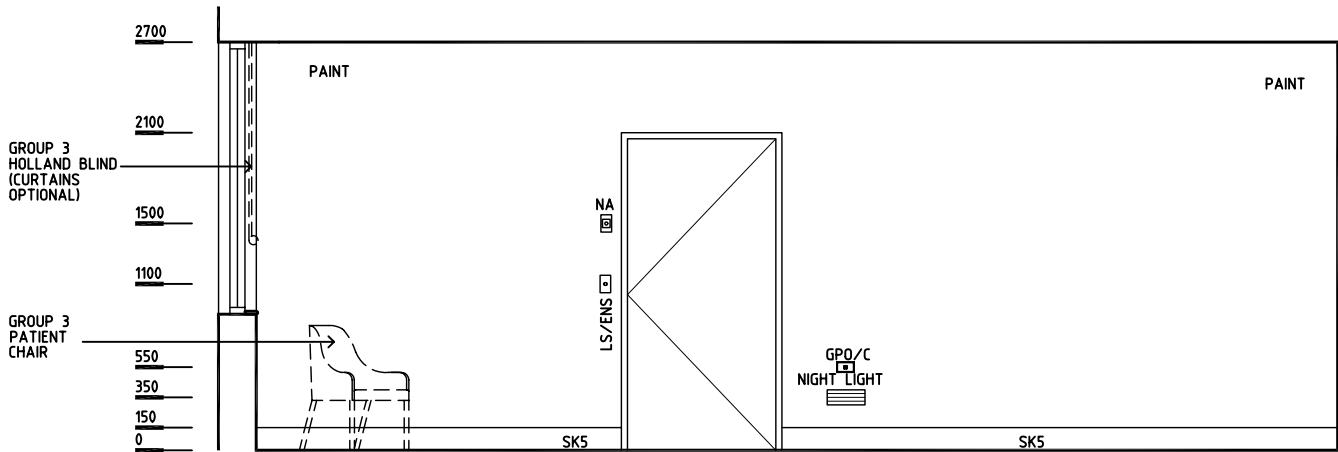

ELEVATION 2

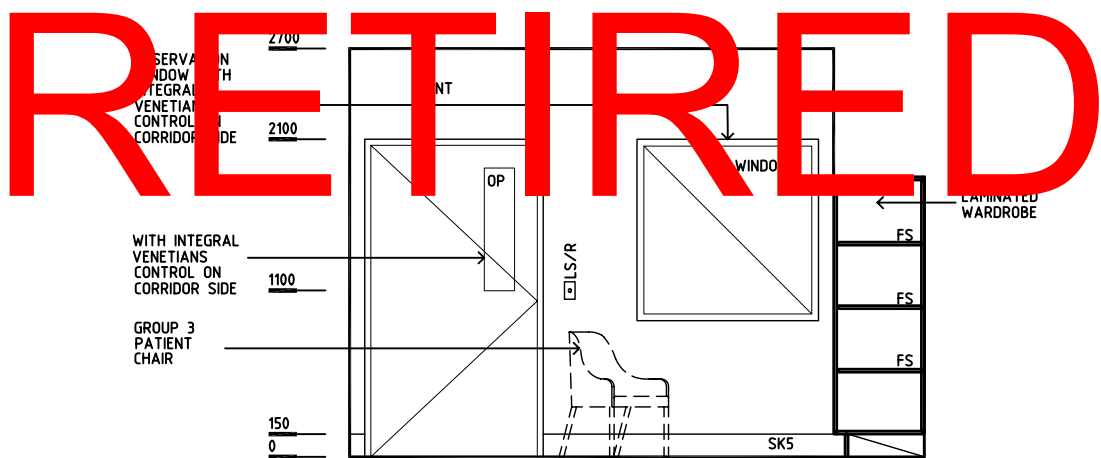

ELEVATION 3

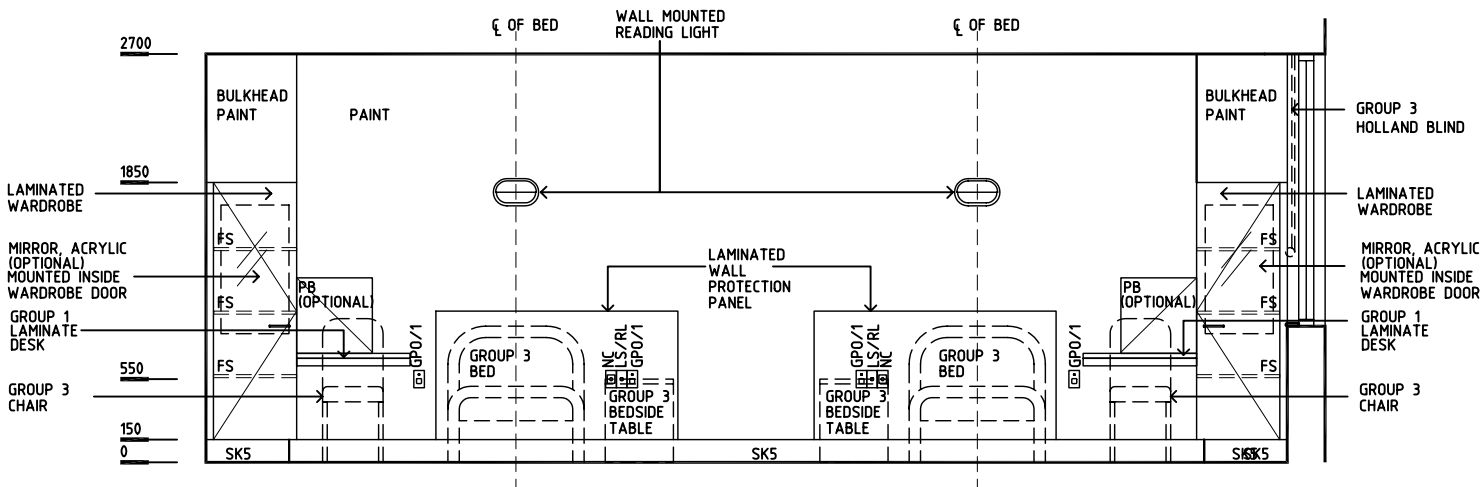

ELEVATION 4

REV	DESCRIPTION	DATE	BY	REV	DESCRIPTION	DATE	BY	REV	DESCRIPTION	DATE	BY
1	FIRST ISSUE	24.10.03	CC								
2	GENERAL REVISIONS	9.6.05	AL								

Australasian HFG	HCAMC in association with UNSW	HPI	DESIGNED	APPROVED	SCALE(S)	ZONE(S)
			CC	DB	1:50 in A3	
			CAD FILE NAME 2 BR-MH-D		PAPER DRAWING ID 2 BR-MH-Db	