

AUSTRALASIAN HFG STANDARD COMPONENTS

Room Layout Sheet

Room Name 2 Bed Room - Mental Health (Shared Ensuite - Access off Corridor)

RLS Room Code 2 BR-MH-B

RDS Room Code 2 BR-MH

- FS

GPO/1

GPO/C

LS/NL

LS/R

LS/RL

NA

NC

OP

PB

RCD

SK5

TMV
- FIXED SHELF

GENERAL PURPOSE OUTLET - SINGLE

GENERAL PURPOSE OUTLET - CLEANER'S

LIGHT SWITCH - NIGHT LIGHT

LIGHT SWITCH - ROOM

LIGHT SWITCH - READING LIGHT

NURSE ASSIST CALL

PATIENT/NURSE CALL


OBSERVATION PANEL

PINBOARD


RESIDUAL CURRENT DEVICE

FEATHER EDGE VINYL SKIRTING

THERMOSTATIC MIXING VALVE

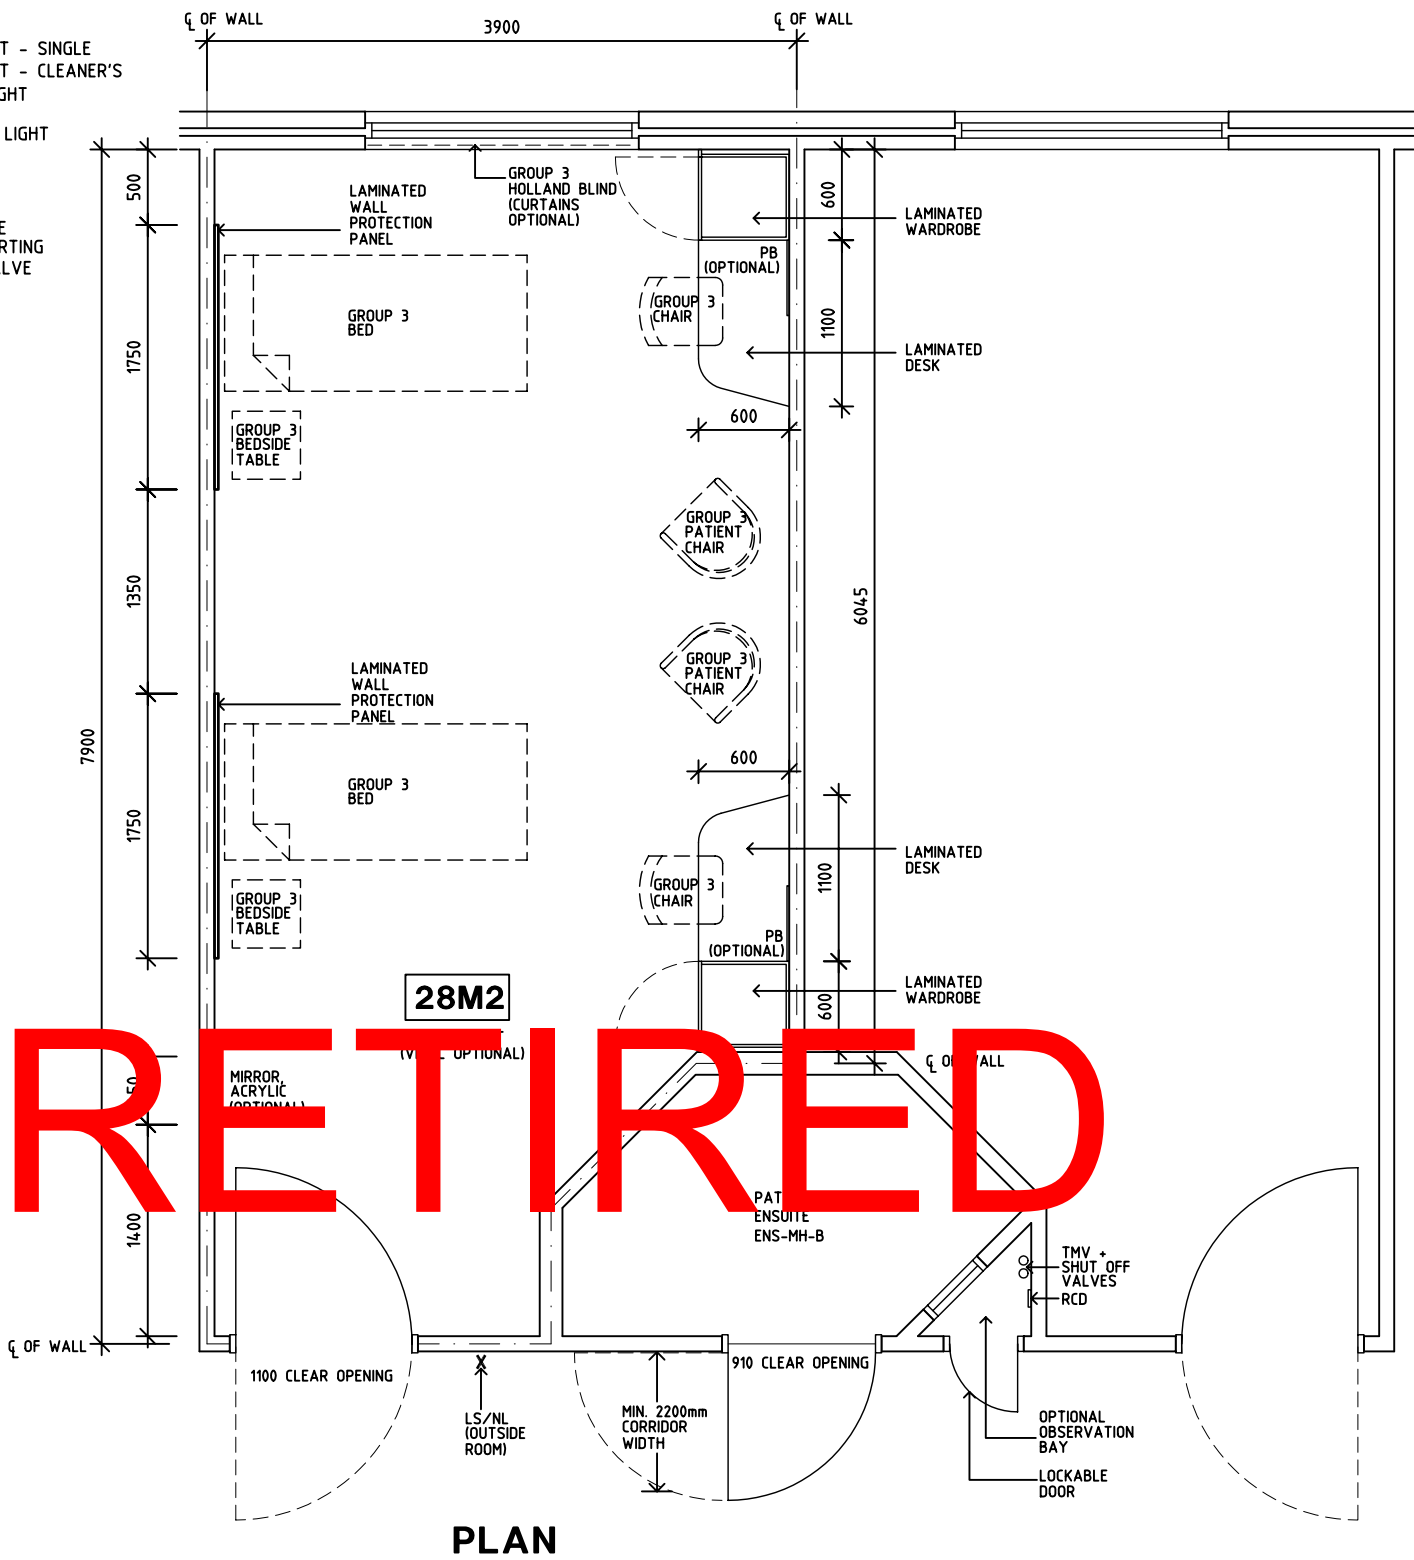

PLAN

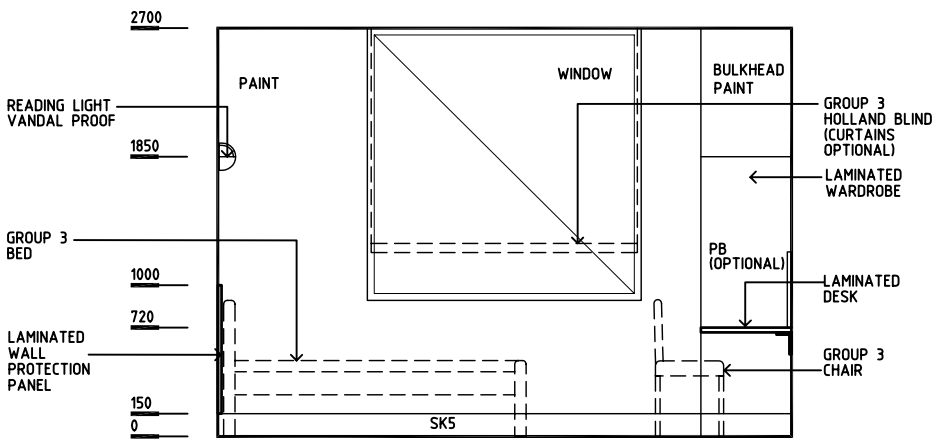

ELEVATION 1

REV	DESCRIPTION	DATE	BY	REV	DESCRIPTION	DATE	BY	REV	DESCRIPTION	DATE	BY
1	FIRST ISSUE	3.6.05	AL								
<div><div>AustralasianHFG</div><div>HCAMCin association withUNSW</div><div>HPI</div></div>								DESIGNED	APPROVED	SCALE(S)	ZONE(S)
								AL	DB	1:50 in A3	
								CAD FILE NAME			
								2 BR-MH-B			
								PAPER DRAWING ID			
								2 BR-MH-Ba			

AUSTRALASIAN HFG STANDARD COMPONENTS

Room Layout Sheet

Room Name

2 Bed Room - Mental Health (Shared Ensuite - Access off Corridor)

RLS Room Code 2 BR-MH-B

RDS Room Code 2 BR-MH

- FS

GPO/1

GPO/C

LS/NL

LS/R

LS/RL

NA

NC

OP

PB

RCD

SK5
- FIXED SHELF

GENERAL PURPOSE OUTLET - SINGLE

GENERAL PURPOSE OUTLET - CLEANER'S

LIGHT SWITCH - NIGHT LIGHT

LIGHT SWITCH - ROOM

LIGHT SWITCH - READING LIGHT

NURSE ASSIST CALL


PATIENT/NURSE CALL

OBSERVATION PANEL


PINBOARD

RESIDUAL CURRENT DEVICE


FEATHER EDGE VINYL SKIRTING

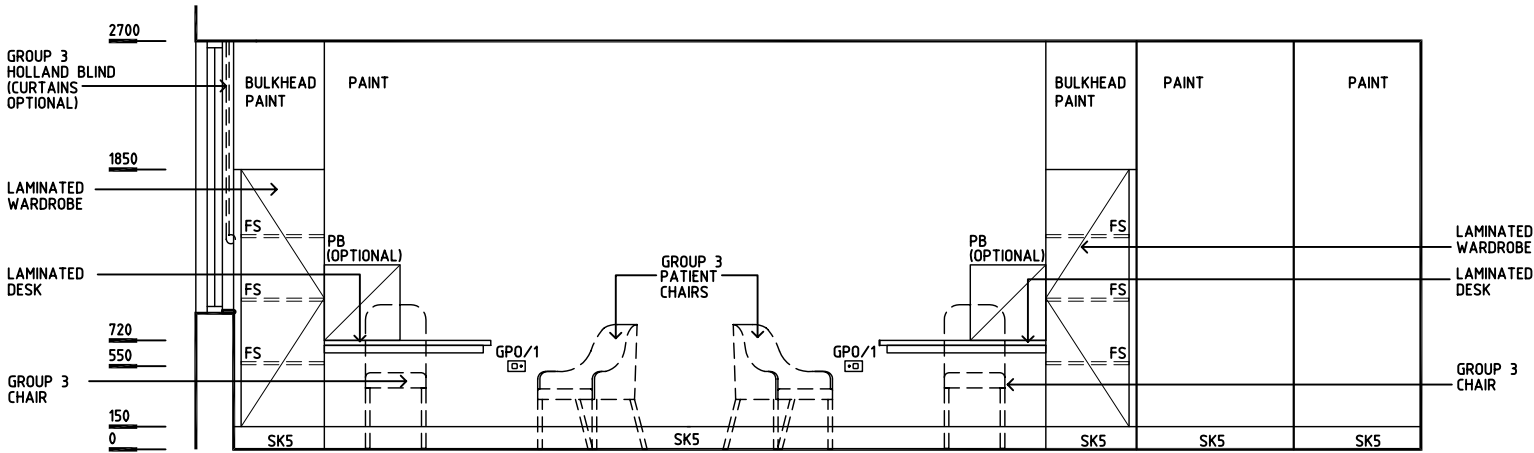

ELEVATION 2

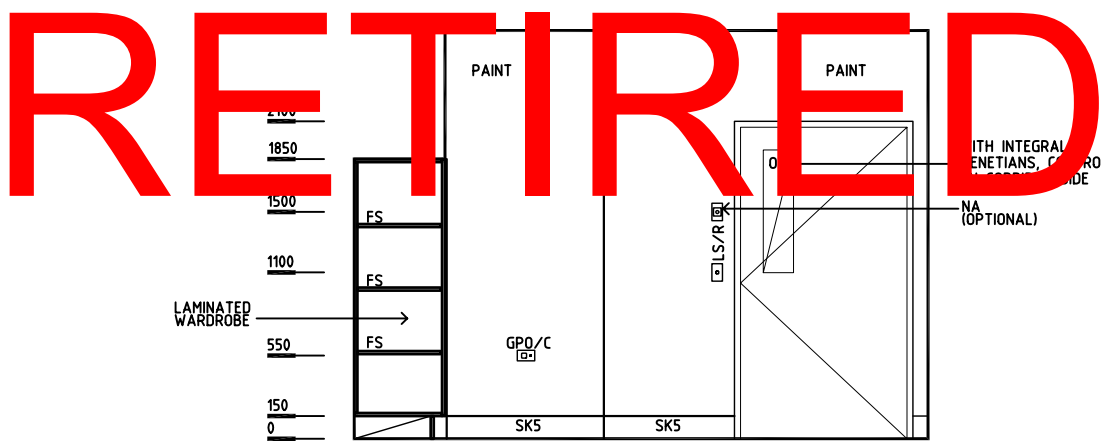

ELEVATION 3

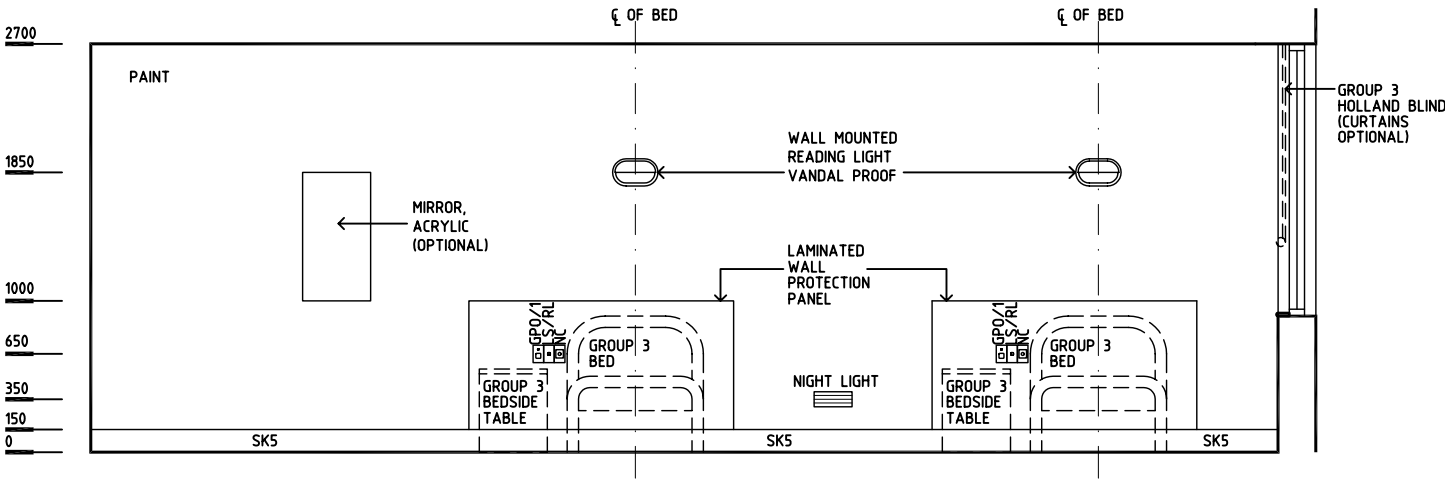

ELEVATION 4

REV	DESCRIPTION	DATE	BY	REV	DESCRIPTION	DATE	BY	REV	DESCRIPTION	DATE	BY
1	FIRST ISSUE	3.6.05	AL								
<div><div>AustralasianHFG</div><div>HCAMCin association withUNSW</div><div>HPI</div></div>								DESIGNED	APPROVED	SCALE(S)	ZONE(S)
								AL	DB	1:50 in A3	
								CAD FILE NAME		PAPER DRAWING ID	
								2 BR-MH-B		2 BR-MH-Bb	