


AUSTRALASIAN HFG STANDARD COMPONENTS


Room Layout Sheet

RLS Room Code: 1BR-MH-A


Room Name: 1 BED ROOM - MENTAL HEALTH - INBOARD ENSUITE, 15m²

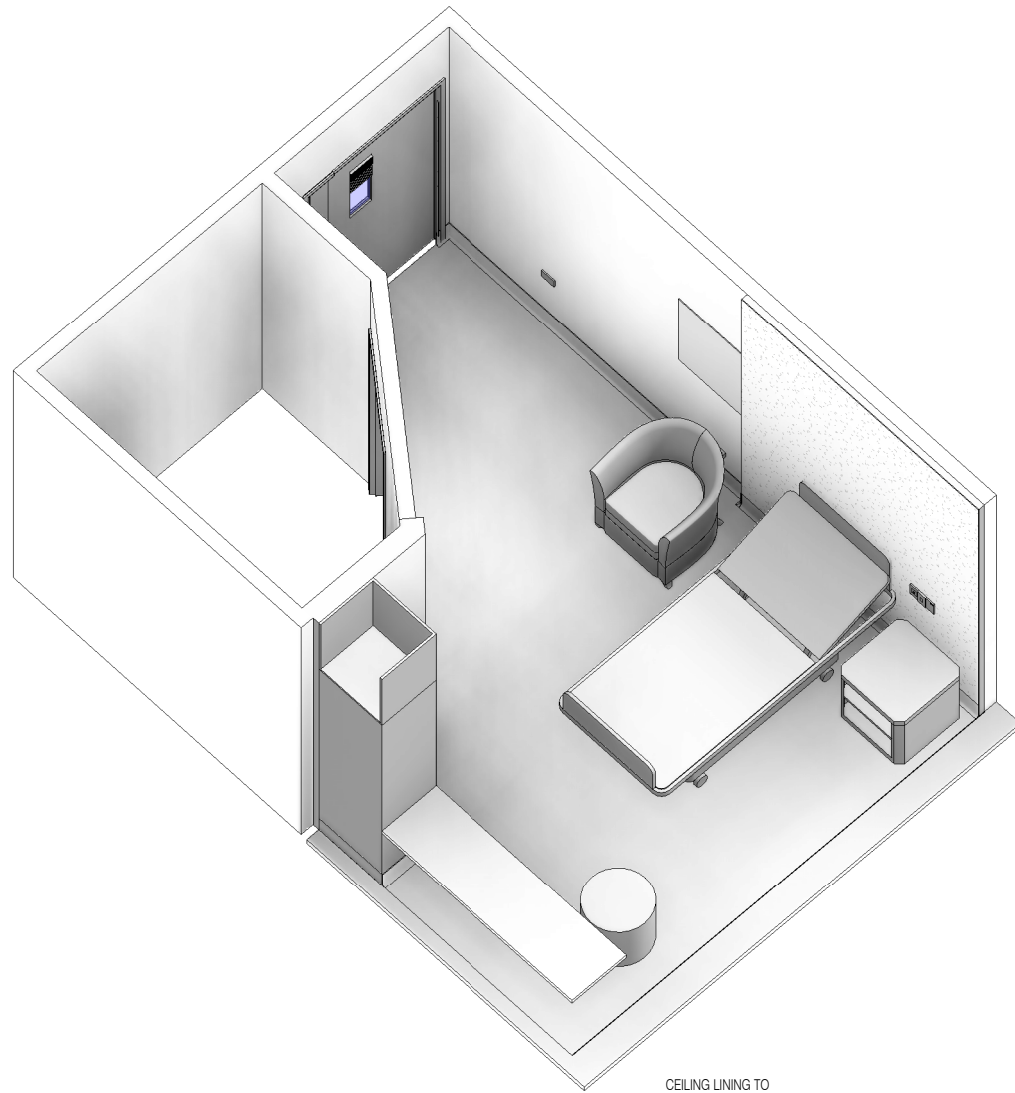

CODE	DESCRIPTION
DWWD-007	BLIND: venetian, integral
DWWH-005	WINDOW
ELBO-015	SWITCH: light, single
ELGP-109.1	GPO: single, wall mounted (V)
ELGP-110	GPO: single, wall mounted, cleaner
ELGP-208	GPO: double, wall mounted
ELPR-001	BODY PROTECTED ELECTRICAL AREA
FIBM-015	NOTICEBOARD: fixed, velcro
FIBM-022	MIRROR: fixed, safety glass, toughened and laminated, anti ligature
FUJO-210	BEDHEAD: mental health
FUJO-212	BULKHEAD: Joinery
FUJO-215	CUPBOARD: tall, shelf unit, fixed shelves, anti-ligature, 500D
FLSK-010	SKIRTING: vinyl, floor vinyl coved, 150H, prefinished
FLVY-002	FLOOR FINISH: vinyl, seamless, coved, cushioned
FOBS-054	STOOL: ottoman
FOBS-056	CHAIR: tub, mental health
FQDW-025	DESK: built in, return end, anti ligature
FQSN-062	SAFE: small
FQTA-083	TABLE: bedside, anti ligature
ITCL-006	BUTTON: nurse call, patient to staff
ITSE-045	SENSOR: motion detection, for lighting control, flush to ceiling
ITSE-047	SENSOR: motion detection, for staff alert, flush to ceiling
LIFX-001	LIGHT: night light, tamper proof, anti ligature
LIFX-034	LIGHT: reading light, tamper proof, anti ligature, ceiling recessed
MMBE-017	BED: patient, mental health, electric
WLPR-002	WALL PROTECTION: bed protection wall panel, composite, laminate finish
WLWA-003	WALL FINISH: laminated composite board
WLWA-004	WALL FINISH: paint, acrylic, washable

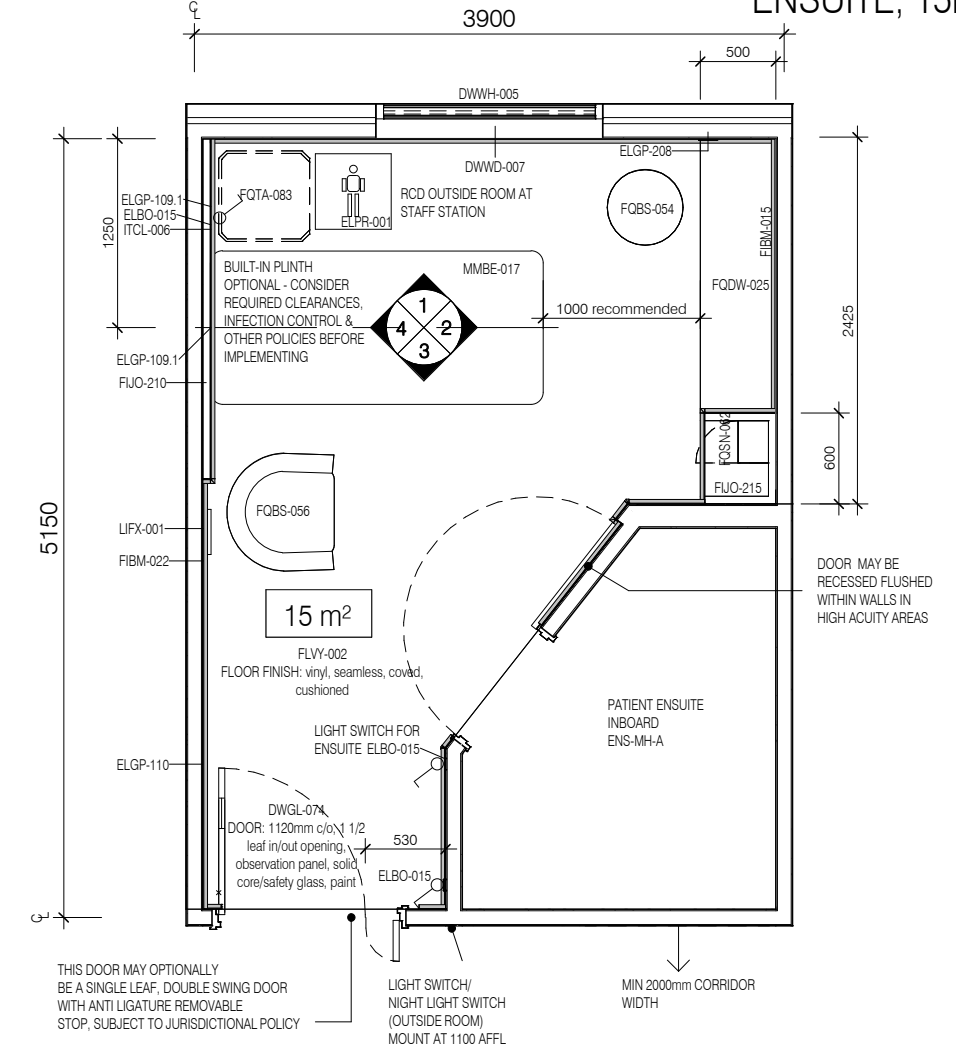

PLAN

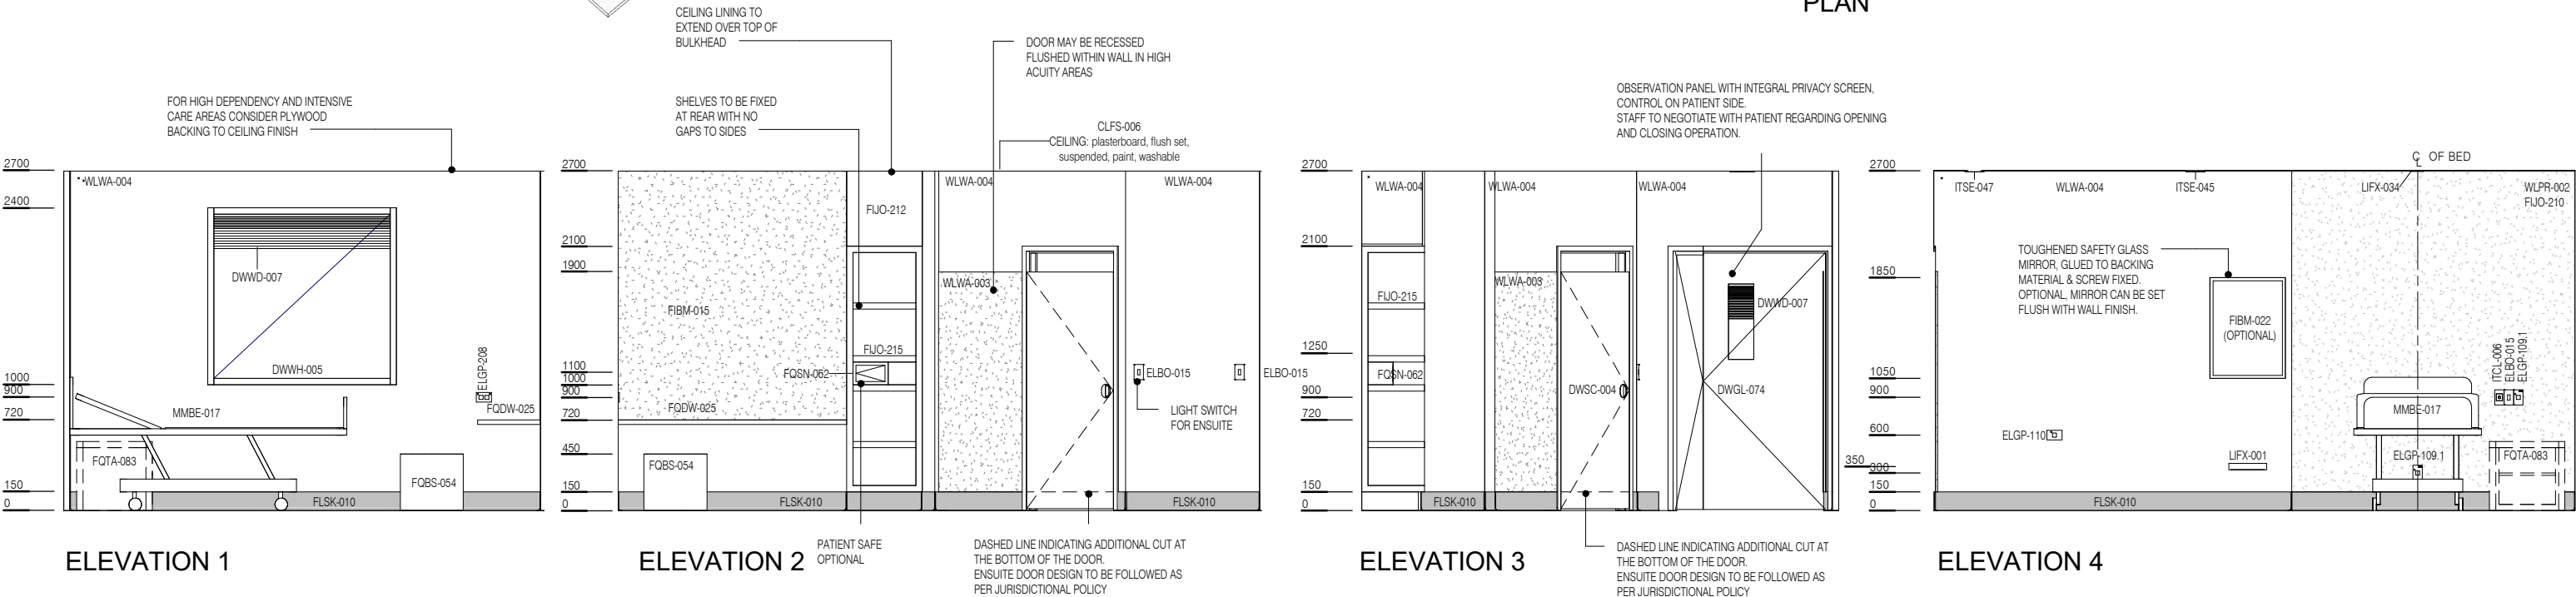

ELEVATION 1

ELEVATION 2

ELEVATION 3

ELEVATION 4



REV	DESCRIPTION	DATE
3	Coding and naming updated	20.03.2017
4	GENERAL UPDATE FOLLOWING ERG.. REVIEW	02.07.2018

FOR GUIDANCE

SCALE	RLS Room Code	REV
1 : 50 @ A3	1BR-MH-A	4