

AUSTRALASIAN HFG STANDARD COMPONENTS



Room Layout Sheet

RLS Room Code: **CORR**

1:50 2.5m 2 1.5 1 0.5 0


Room Name:

CORRIDOR - PATIENT TREATMENT AREAS

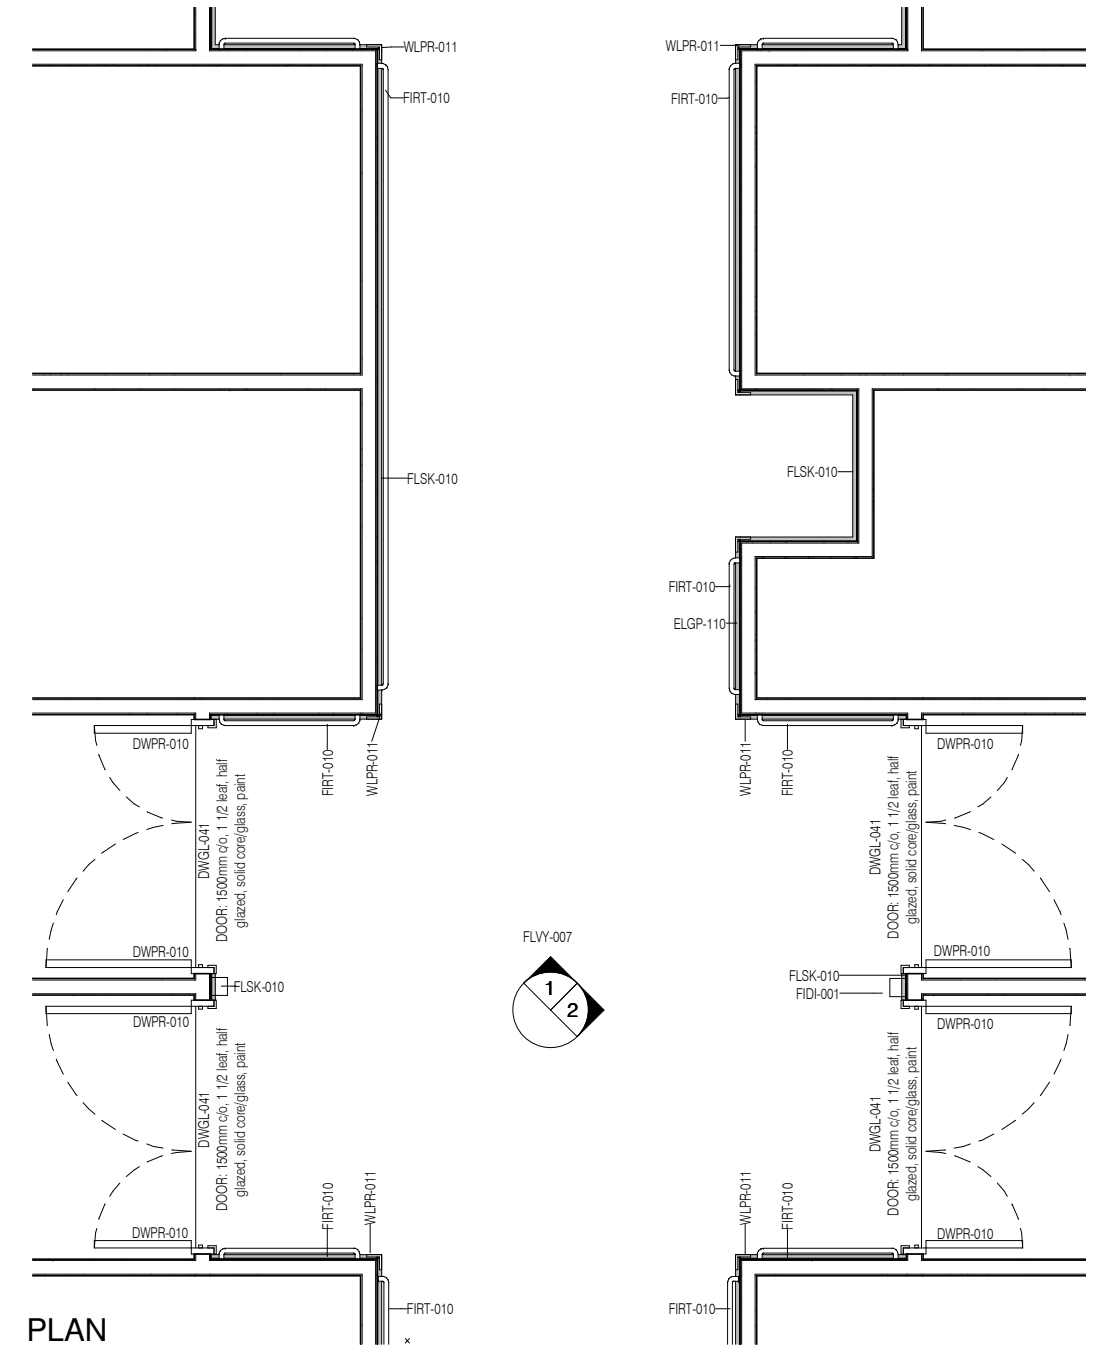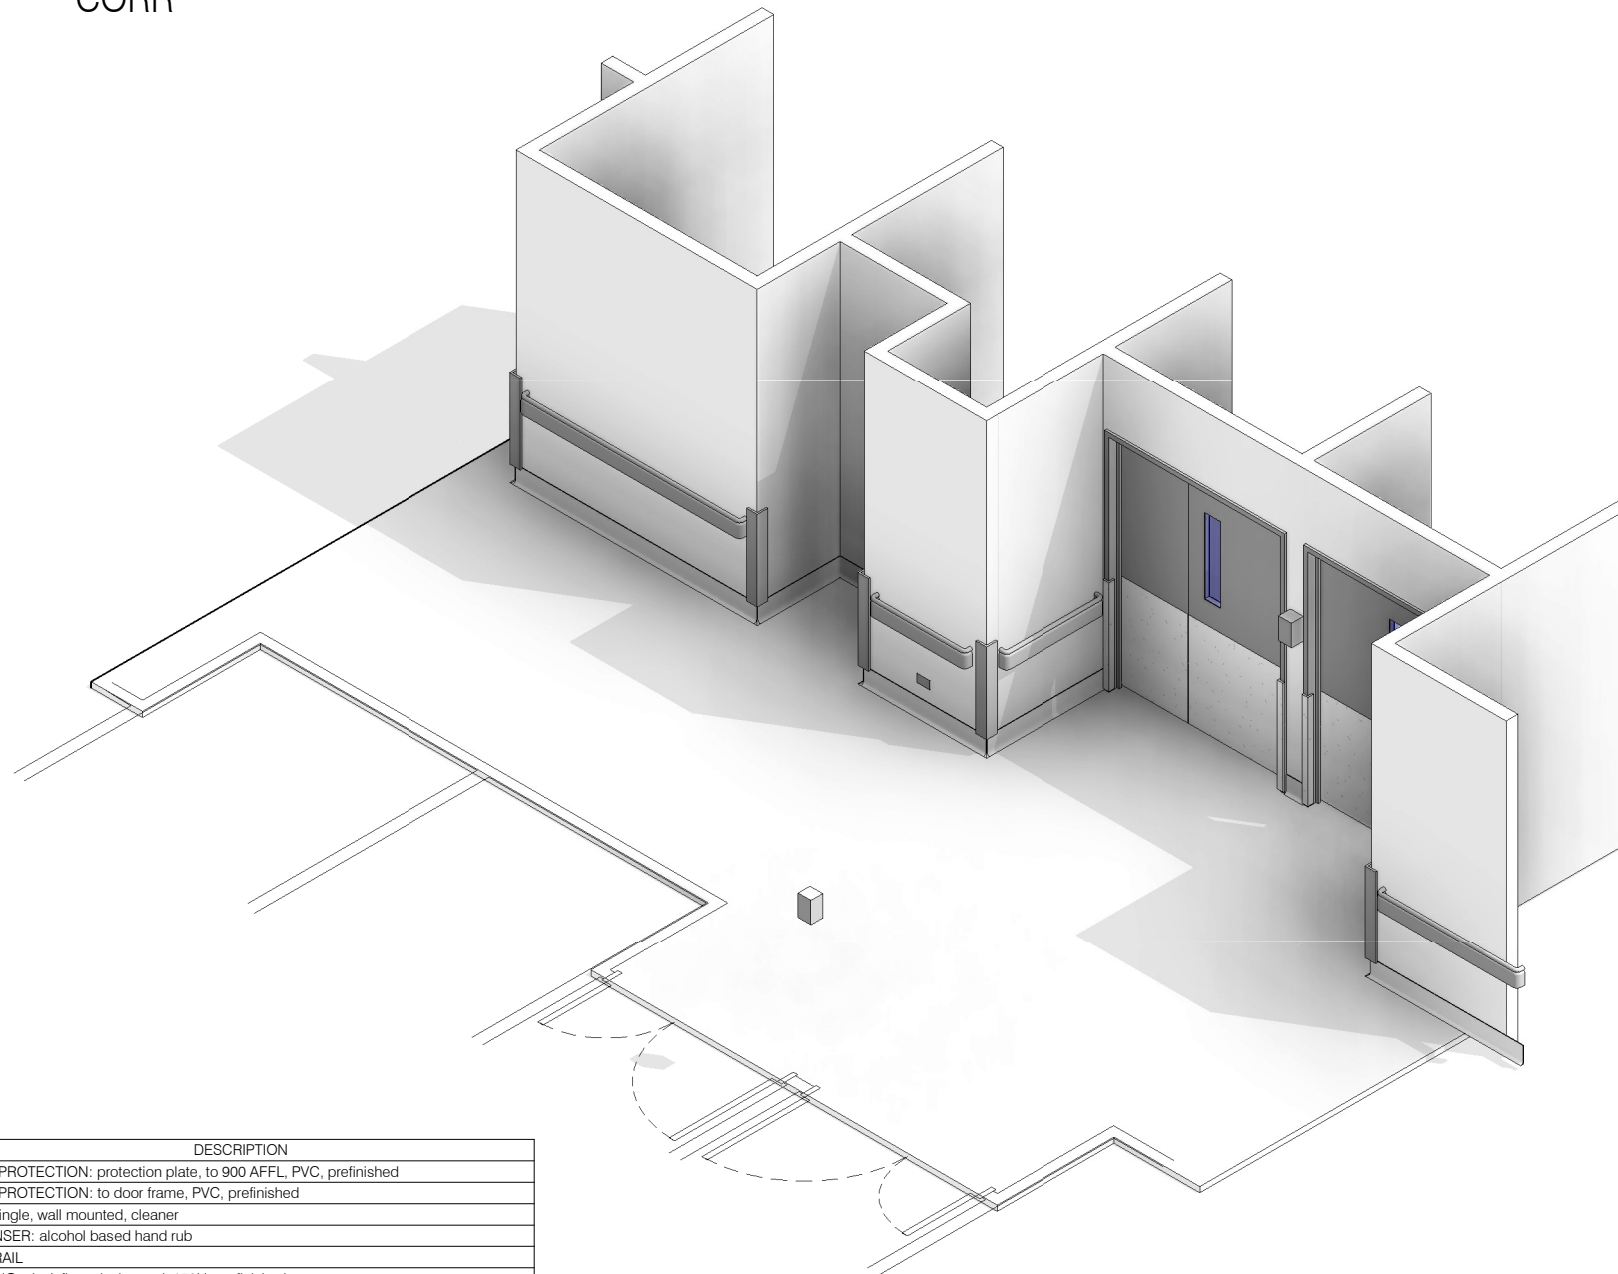


PLAN

CODE	DESCRIPTION
DWPR-006	DOOR PROTECTION: protection plate, to 900 AFFL, PVC, prefinished
DWPR-010	DOOR PROTECTION: to door frame, PVC, prefinished
ELGP-110	GPO: single, wall mounted, cleaner
FIDI-001	DISPENSER: alcohol based hand rub
FIRT-010	HANDRAIL
FLSK-010	SKIRTING: vinyl, floor vinyl coved, 150H, prefinished
FLVY-007	FLOOR FINISH: vinyl, seamless, coved, standard slip resistant
ITCL-001	ANNUNCIATOR: nurse call
WLPR-011	WALL PROTECTION: corner guards, to 900 AFFL min.
WLWA-005	WALL FINISH: paint, scrub resistant

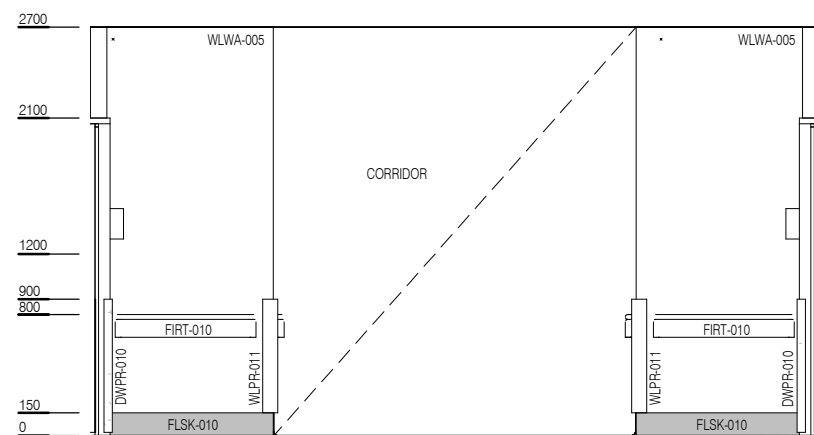

ELEVATION 1

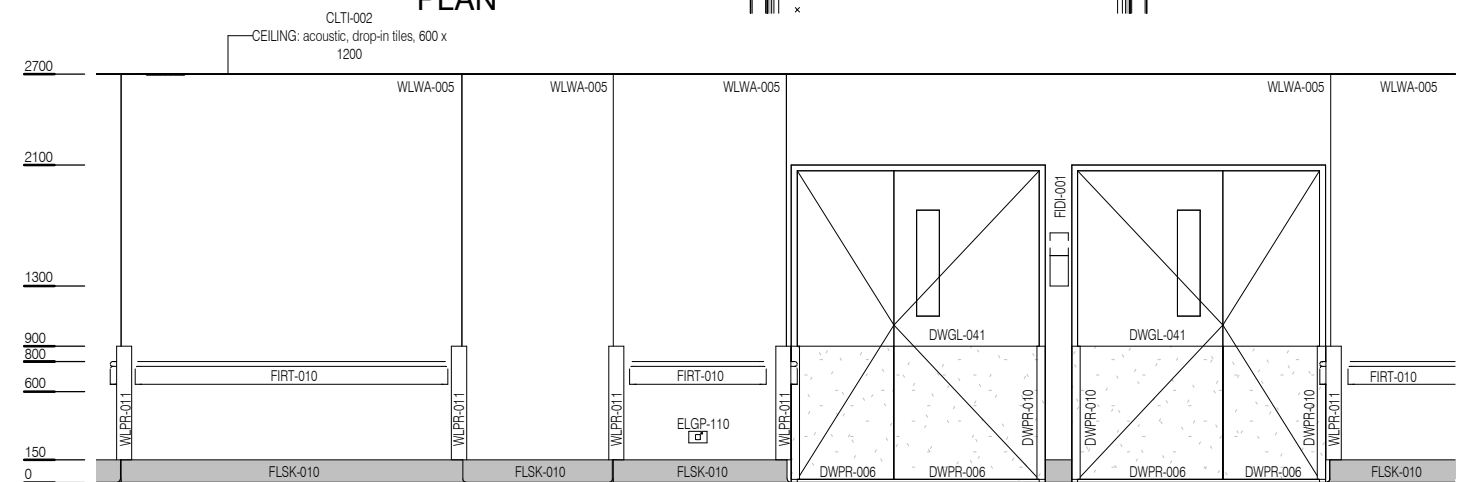

ELEVATION 2



REV	DESCRIPTION	DATE
2	Coding and naming updated	20.03.2017

FOR GUIDANCE

SCALE	RLS Room Code	REV
1 : 50 @ A3	CORR	2