

AUSTRALASIAN HFG STANDARD COMPONENTS



Room Layout Sheet

RLS Room Code: **CORR**


1:50 2.5m 2 1.5 1 0.5 0

Room Name:


CORRIDOR - PATIENT TREATMENT AREAS

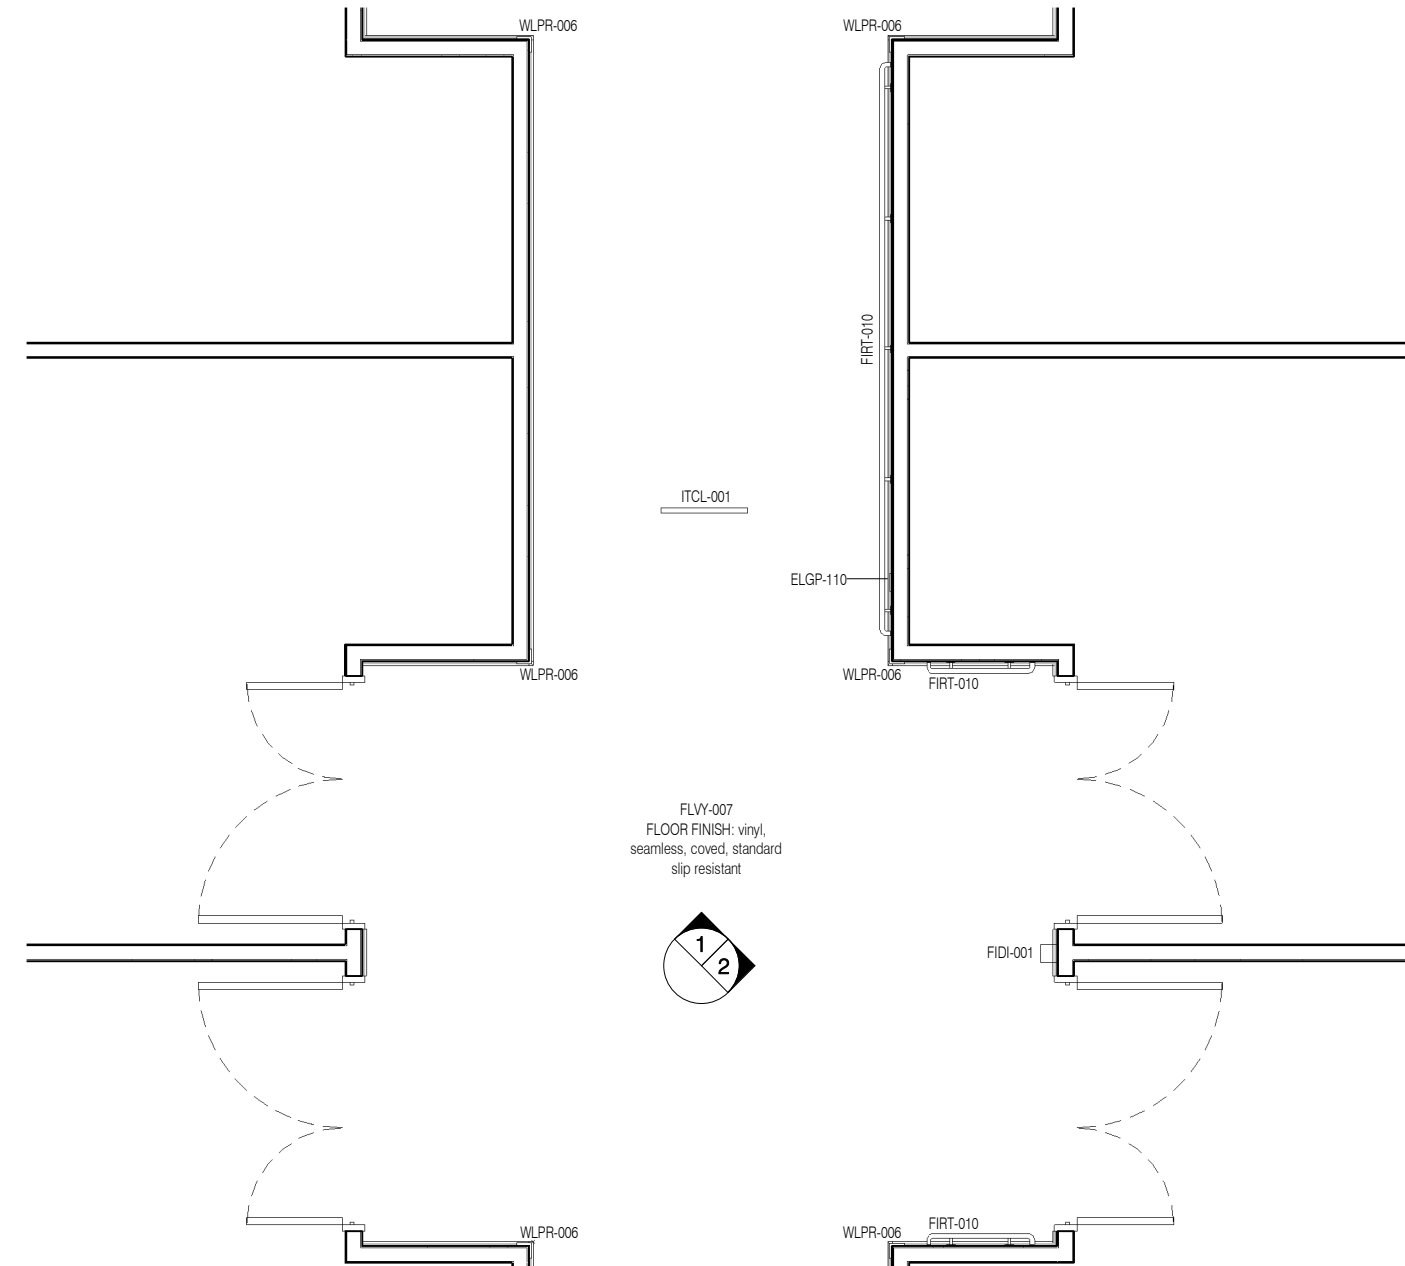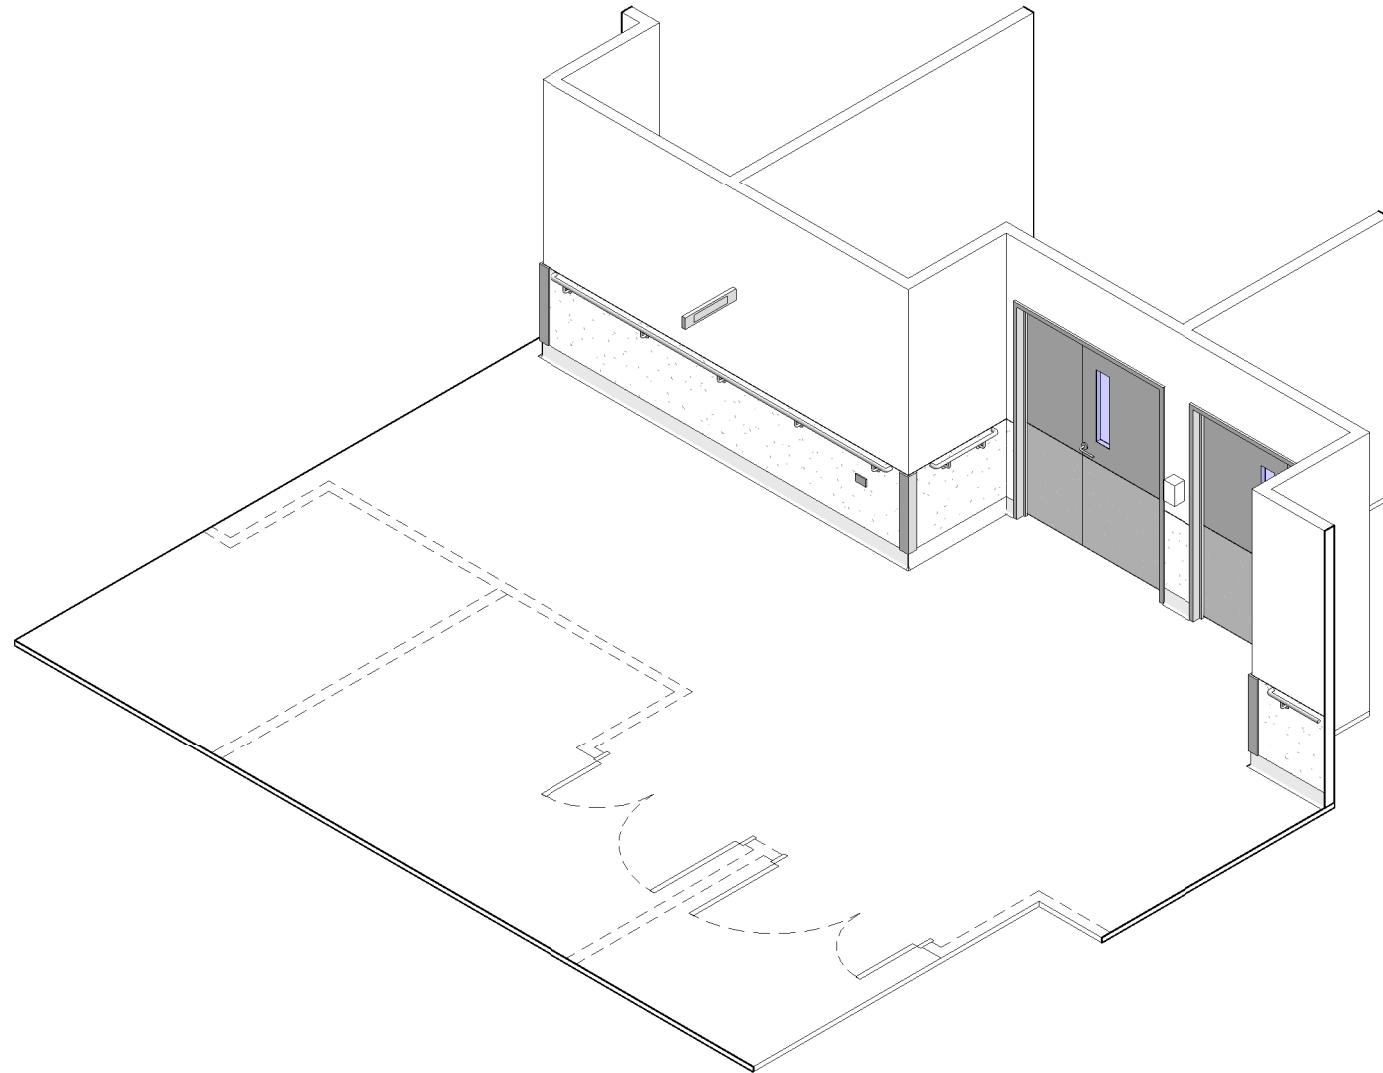

PLAN

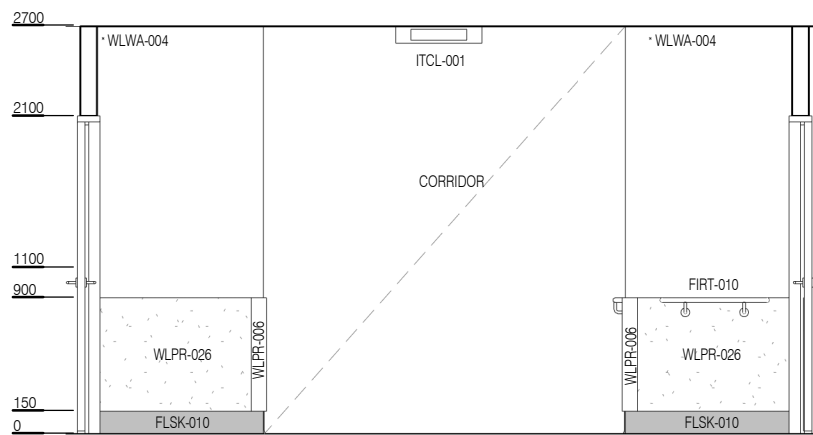

ELEVATION 1

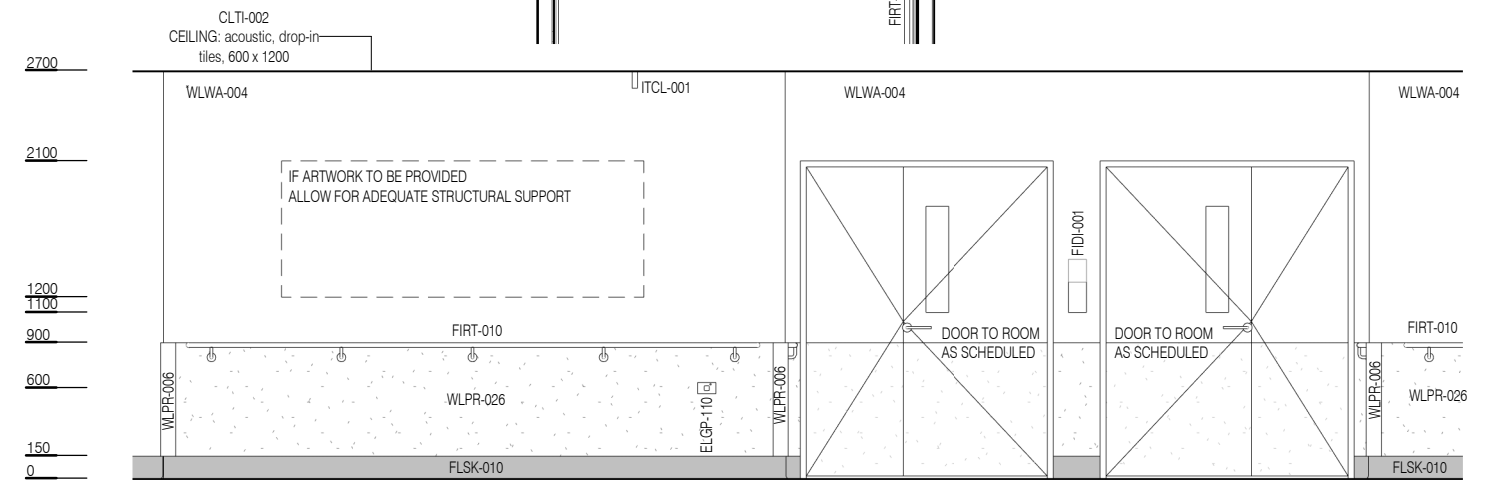

ELEVATION 2

REFER TO AUSHFG PART C, SECTION 3.2 CORRIDORS FOR RECOMMENDED MINIMUM CORRIDOR WIDTHS

CODE	DESCRIPTION
ELGP-110	GPO: single, wall mounted, cleaner
FIDI-001	DISPENSER: alcohol based hand rub
FIRT-010	HANDRAIL
FLSK-010	SKIRTING: vinyl, floor vinyl coved, 150H, prefinished
FLVY-007	FLOOR FINISH: vinyl, seamless, coved, standard slip resistant
ITCL-001	ANNUNCIATOR: nurse call
WLPR-006	WALL PROTECTION: corner guards
WLPR-026	WALL PROTECTION: rigid wall sheeting
WLWA-004	WALL FINISH: paint, acrylic, washable

HANDRAIL TO BE:

- FIXED NOT LESS THEN 50MM FROM WALL
- PROVIDED TO AT LEAST ONE SIDE OF ALL CORRIDORS AND PASSAGEWAYS IN PATIENT CARE AREAS
- CONTINUOUS ALONG CORRIDOR WHEREVER PRACTICAL

REV	DESCRIPTION	DATE
3	General update following ERG review	28.06.2021

FOR GUIDANCE

SCALE	RLS Room Code	REV
1 : 50 @ A3	CORR	3

