

AUSTRALASIAN HFG STANDARD COMPONENTS



Room Layout Sheet

RLS Room Code: **DINR**

1:50 2.5m 2 1.5 1 0.5 0

Room Name:

DINING - PATIENTS

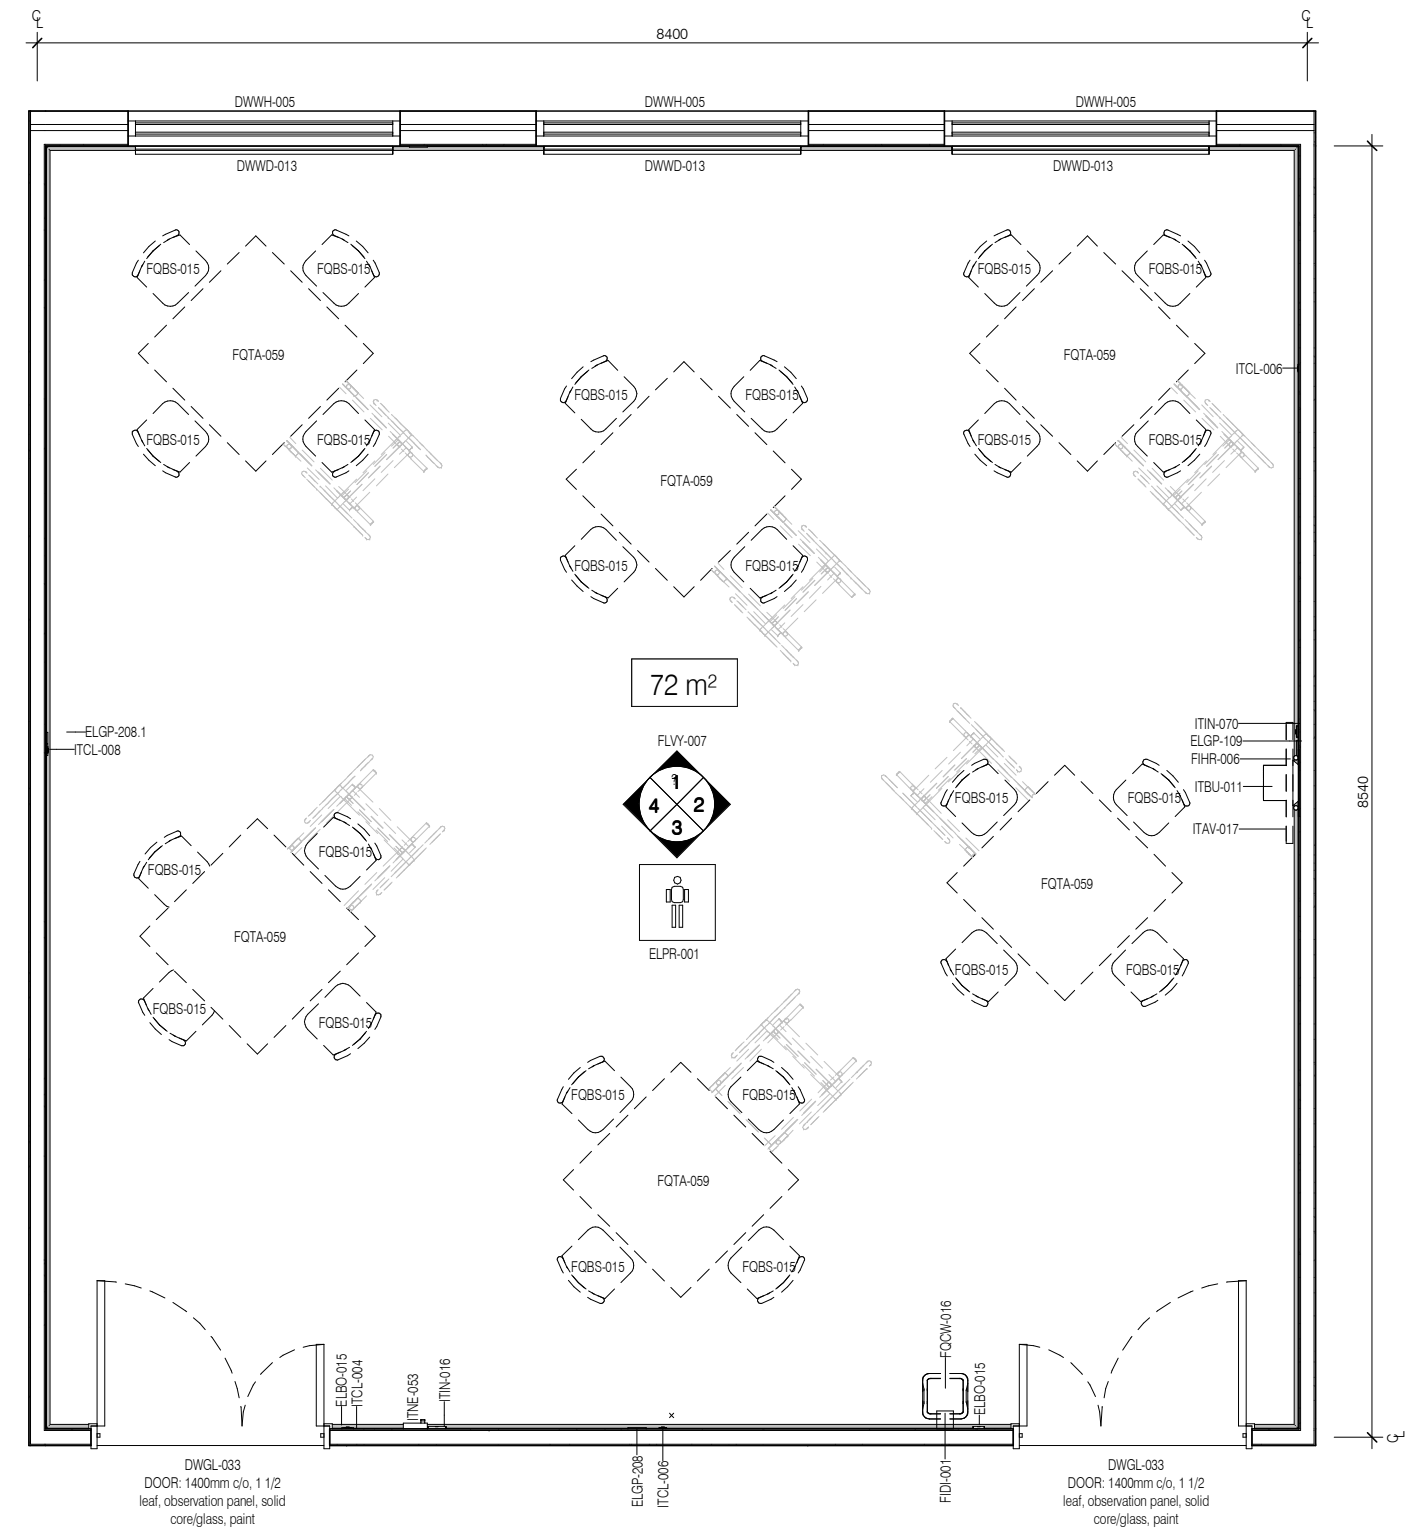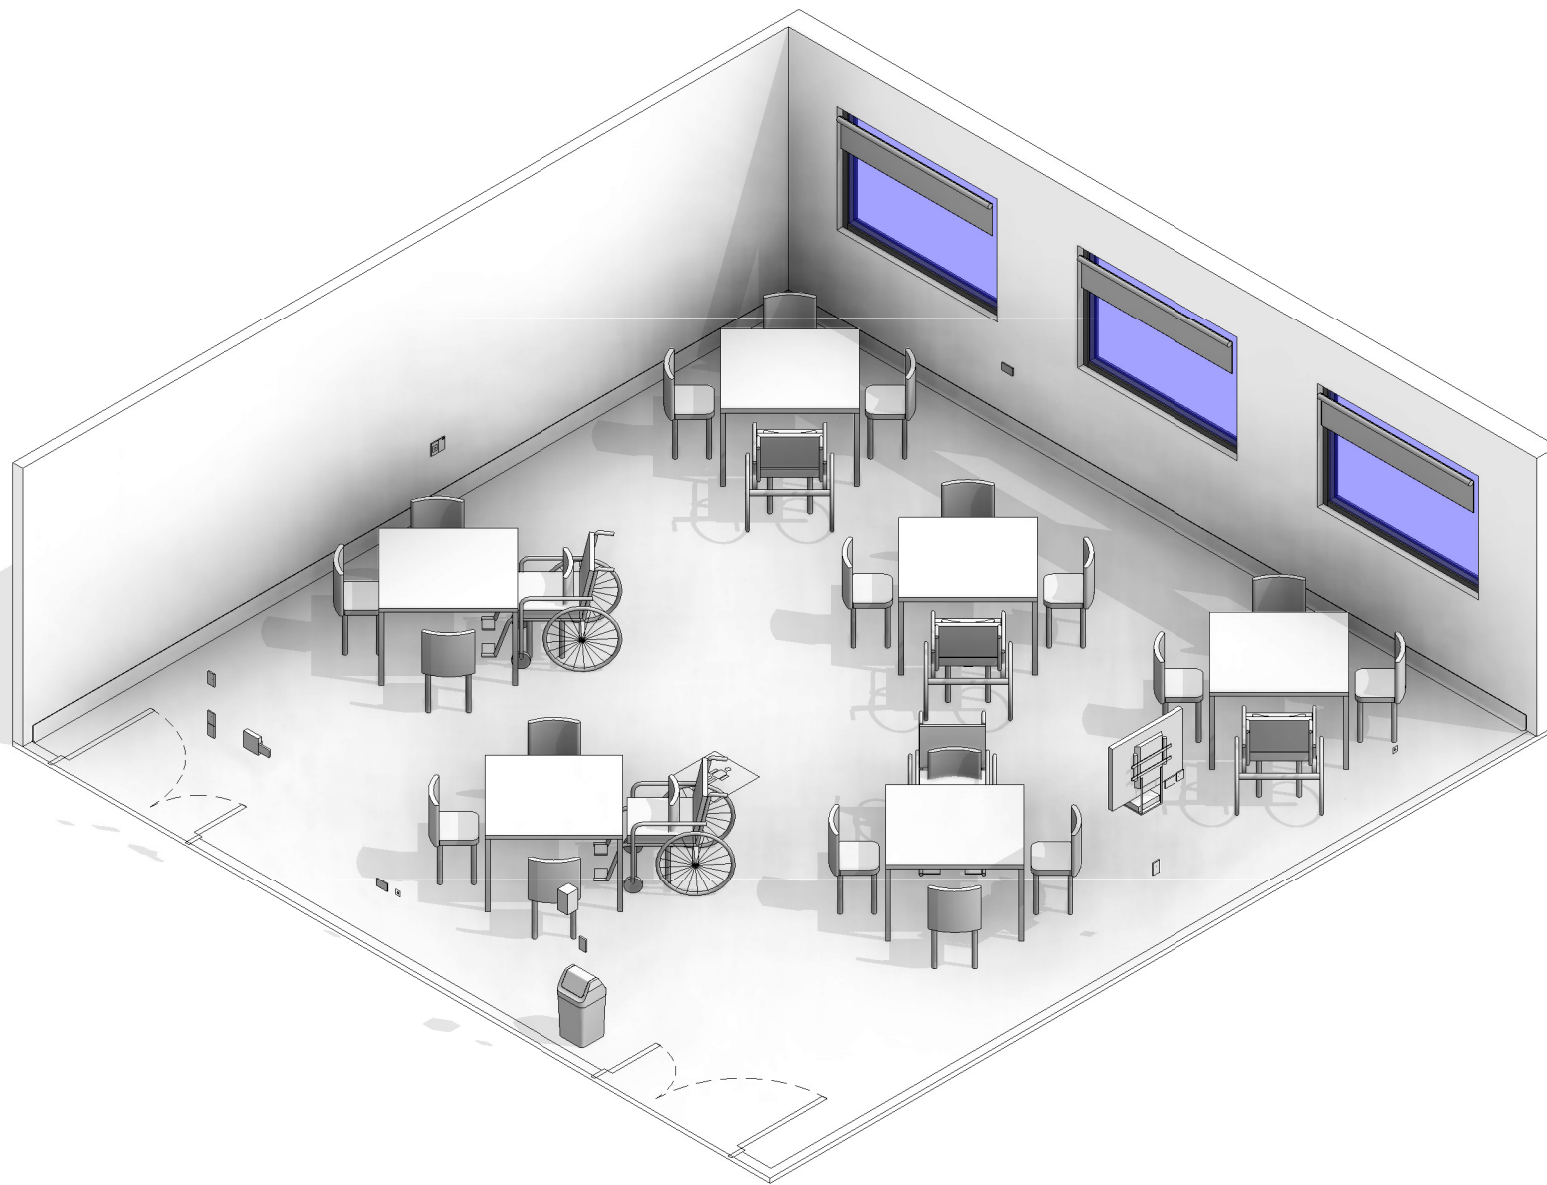

PLAN

CODE	DESCRIPTION
DWPR-006	DOOR PROTECTION: protection plate, to 900 AFFL, PVC, prefinished
DWPR-010	DOOR PROTECTION: to door frame, PVC, prefinished
DWWD-013	WINDOW DRESSING: external window
DWWH-005	WINDOW
ELBO-015	SWITCH: light, single
ELGP-109	GPO: single, wall mounted
ELGP-208	GPO: double, wall mounted
ELGP-208.1	GPO: double, wall mounted (V)
ELPR-001	BODY PROTECTED ELECTRICAL AREA
FIDI-001	DISPENSER: alcohol based hand rub
FIHR-006	BRACKET: for display screen, wall mounted
FLSK-010	SKIRTING: vinyl, floor vinyl covered, 150H, prefinished
FLVY-007	FLOOR FINISH: vinyl, seamless, coved, standard slip resistant
FOBS-015	CHAIR: dining
FOCW-016	BIN: waste, general, 20L
FQTA-059	TABLE: square, 1100W, dining height
ITAV-017	PLAYER: DVD
ITBU-011	DISPLAY SCREEN: MATV
ITCL-004	BUTTON: nurse call, emergency
ITCL-006	BUTTON: nurse call, patient to staff
ITCL-008	BUTTON: nurse call, staff assist
ITIN-016	OUTLET: data, single RJ45, wall mounted
ITIN-070	OUTLET: MATV
ITNE-053	TELEPHONE: handset, wall mount, handsfree
MMBE-045	WHEELCHAIR
WLWA-004	WALL FINISH: paint, acrylic, washable

REV	DESCRIPTION	DATE
2	Coding and naming updated	20.03.2017

FOR GUIDANCE

SCALE	RLS Room Code	REV
1 : 50 @ A3	DINR	2



AUSTRALASIAN HFG STANDARD COMPONENTS


Room Layout Sheet

RLS Room Code: **DINR**


1:50 2.5m 2 1.5 1 0.5 0

Room Name:


DINING - PATIENTS

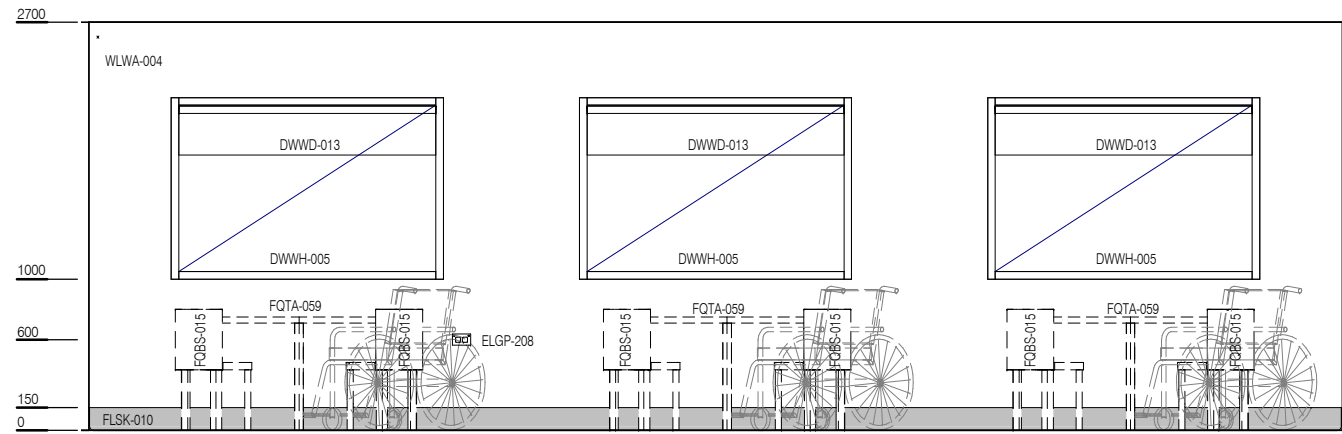


ELEVATION 1

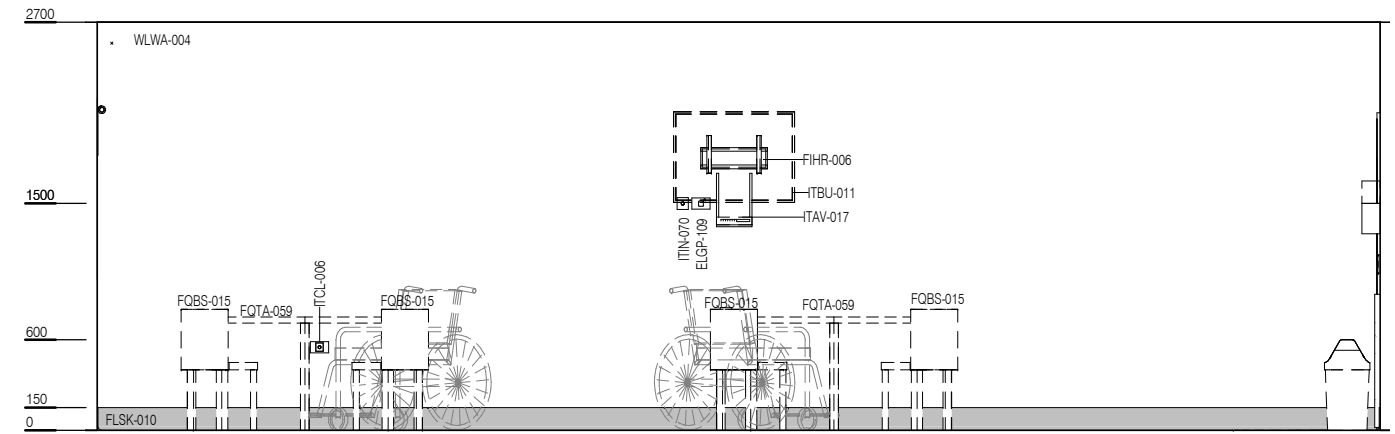

ELEVATION 2

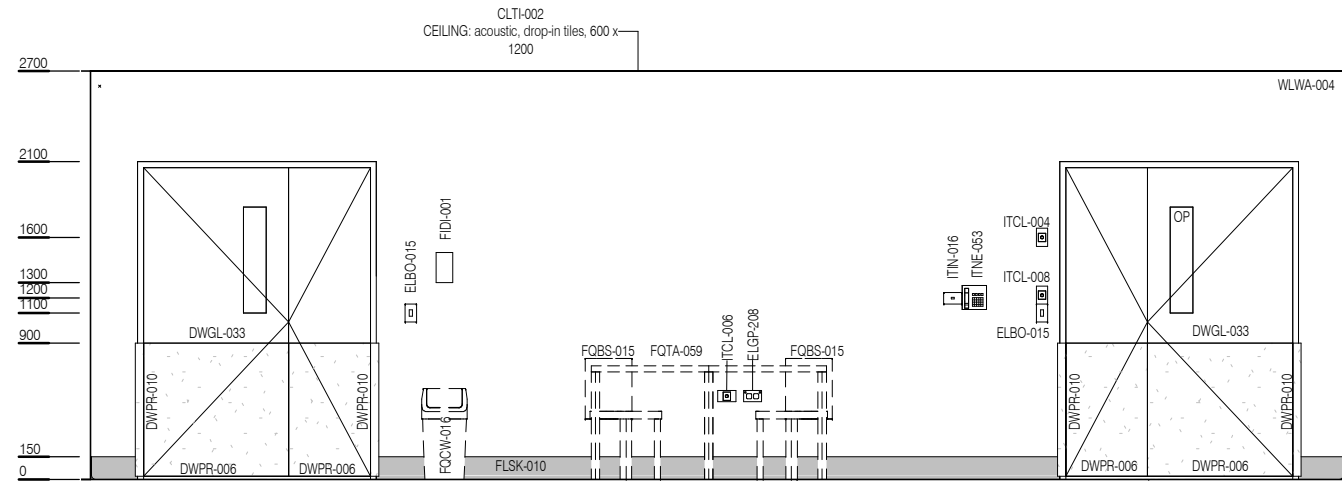

ELEVATION 3

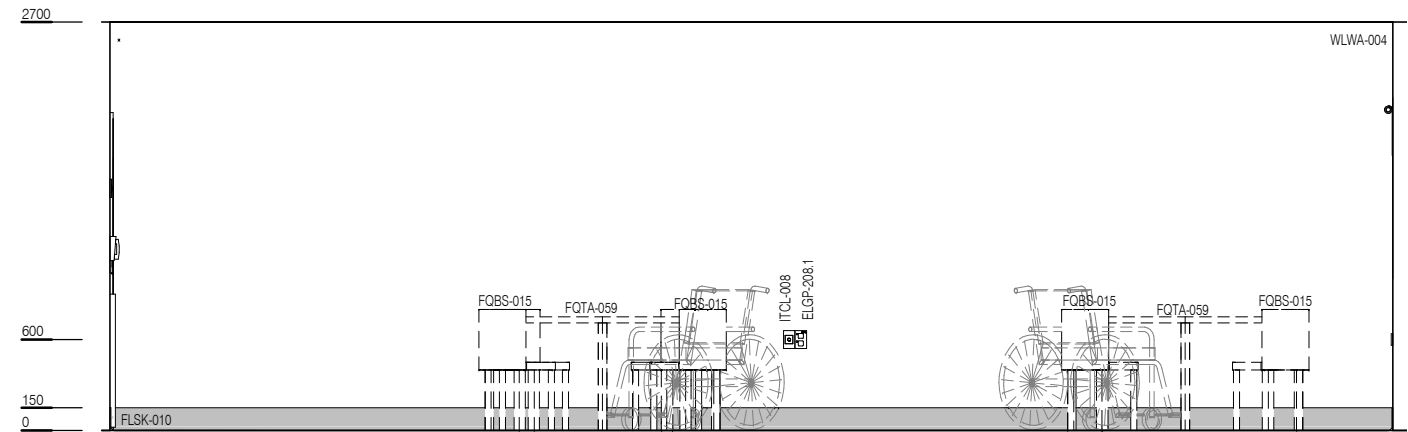

ELEVATION 4

CODE	DESCRIPTION
DWPR-006	DOOR PROTECTION: protection plate, to 900 AFFL, PVC, prefinished
DWPR-010	DOOR PROTECTION: to door frame, PVC, prefinished
DWWD-013	WINDOW DRESSING: external window
DWWH-005	WINDOW
ELBO-015	SWITCH: light, single
ELGP-109	GPO: single, wall mounted
ELGP-208	GPO: double, wall mounted
ELGP-208.1	GPO: double, wall mounted (V)
ELPR-001	BODY PROTECTED ELECTRICAL AREA
FIDI-001	DISPENSER: alcohol based hand rub
FIHR-006	BRACKET: for display screen, wall mounted
FLSK-010	SKIRTING: vinyl, floor vinyl coved, 150H, prefinished
FLVY-007	FLOOR FINISH: vinyl, seamless, coved, standard slip resistant
FOBS-015	CHAIR: dining
FQCW-016	BIN: waste, general, 20L
FQTA-059	TABLE: square, 1100W, dining height
ITAV-017	PLAYER: DVD
ITBU-011	DISPLAY SCREEN: MATV
ITCL-004	BUTTON: nurse call, emergency
ITCL-006	BUTTON: nurse call, patient to staff
ITCL-008	BUTTON: nurse call, staff assist
ITIN-016	OUTLET: data, single RJ45, wall mounted
ITIN-070	OUTLET: MATV
ITNE-053	TELEPHONE: handset, wall mount, handsfree
MMBE-045	WHEELCHAIR
WLWA-004	WALL FINISH: paint, acrylic, washable



REV	DESCRIPTION	DATE
2	Coding and naming updated	20.03.2017

FOR GUIDANCE

SCALE	RLS Room Code	REV
1 : 50 @ A3	DINR	2