

AUSTRALASIAN HFG STANDARD COMPONENTS

Room Layout Sheet


Room Name **Change Cubicle - Patient**

RLS Room Code **CHPT**


RDS Room Code **CHPT**

- COH COAT HOOK
- EC EMERGENCY CALL
- LS LIGHT SWITCH
- NA NURSE ASSIST CALL
- NC PATIENT/NURSE CALL
- SK4 FLOOR VINYL COVERED SKIRTING
- V1 VINYL FLOORING, STANDARD

OPTION 1

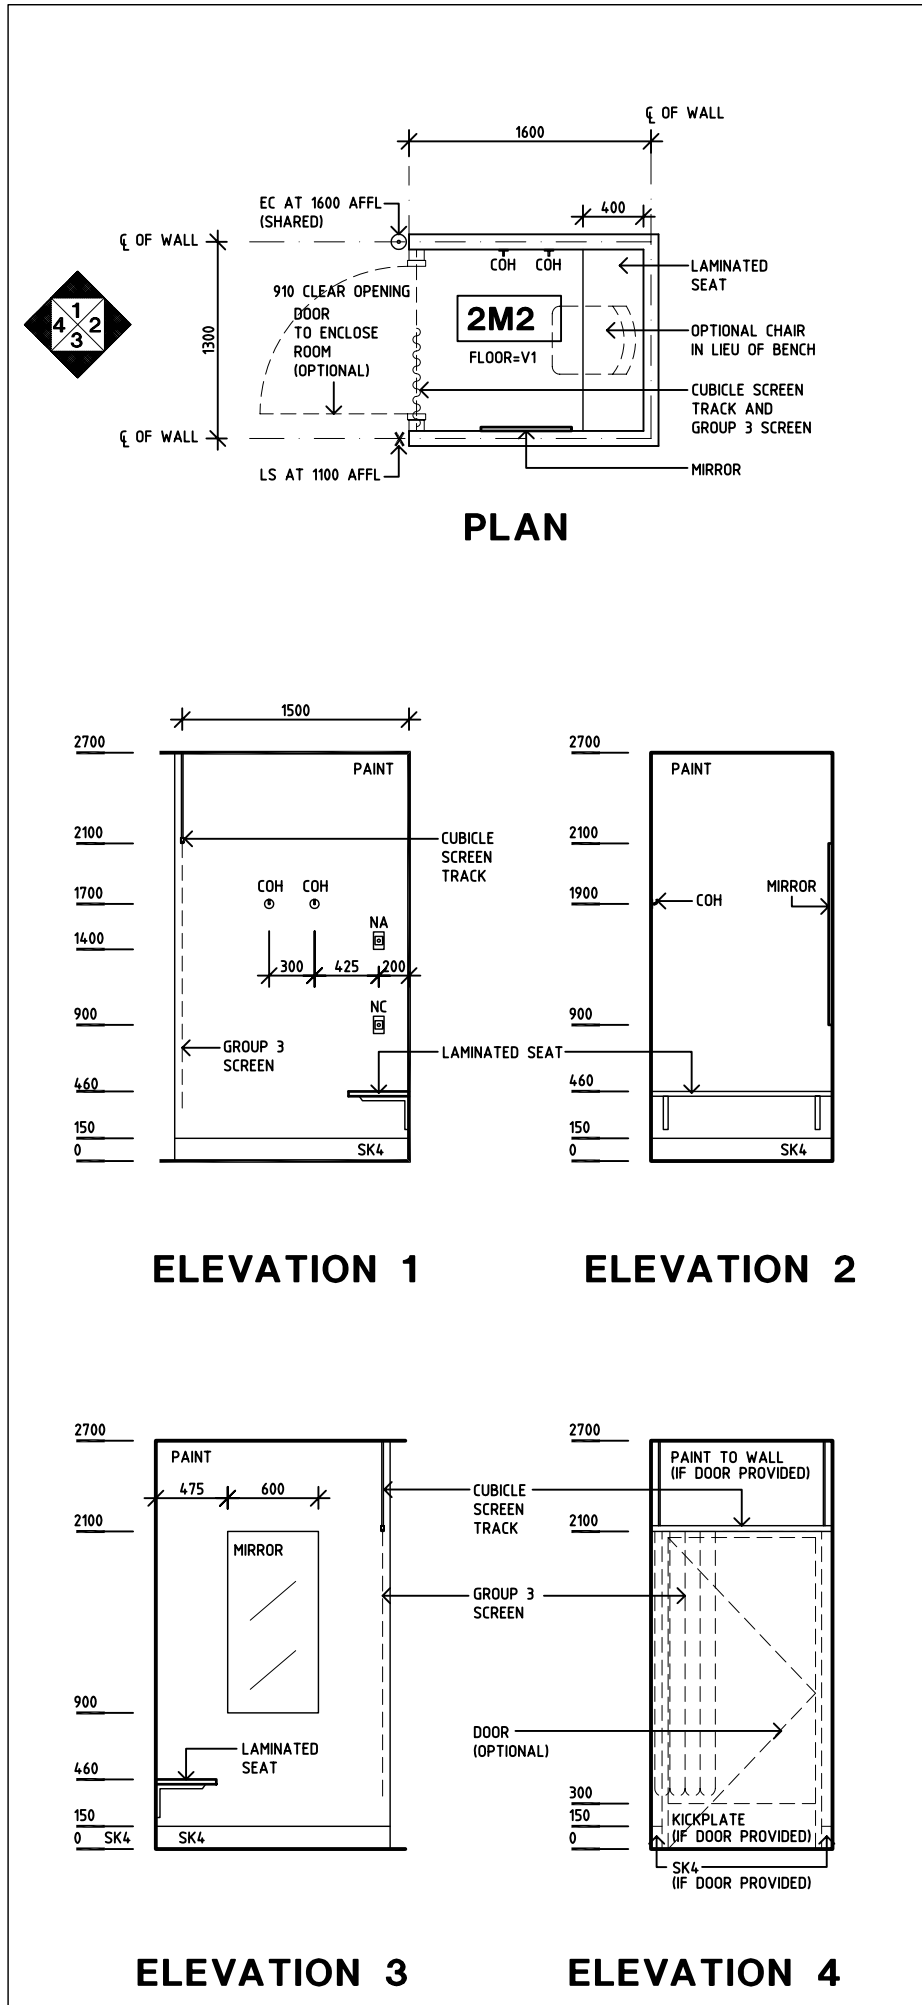

OPTION 2

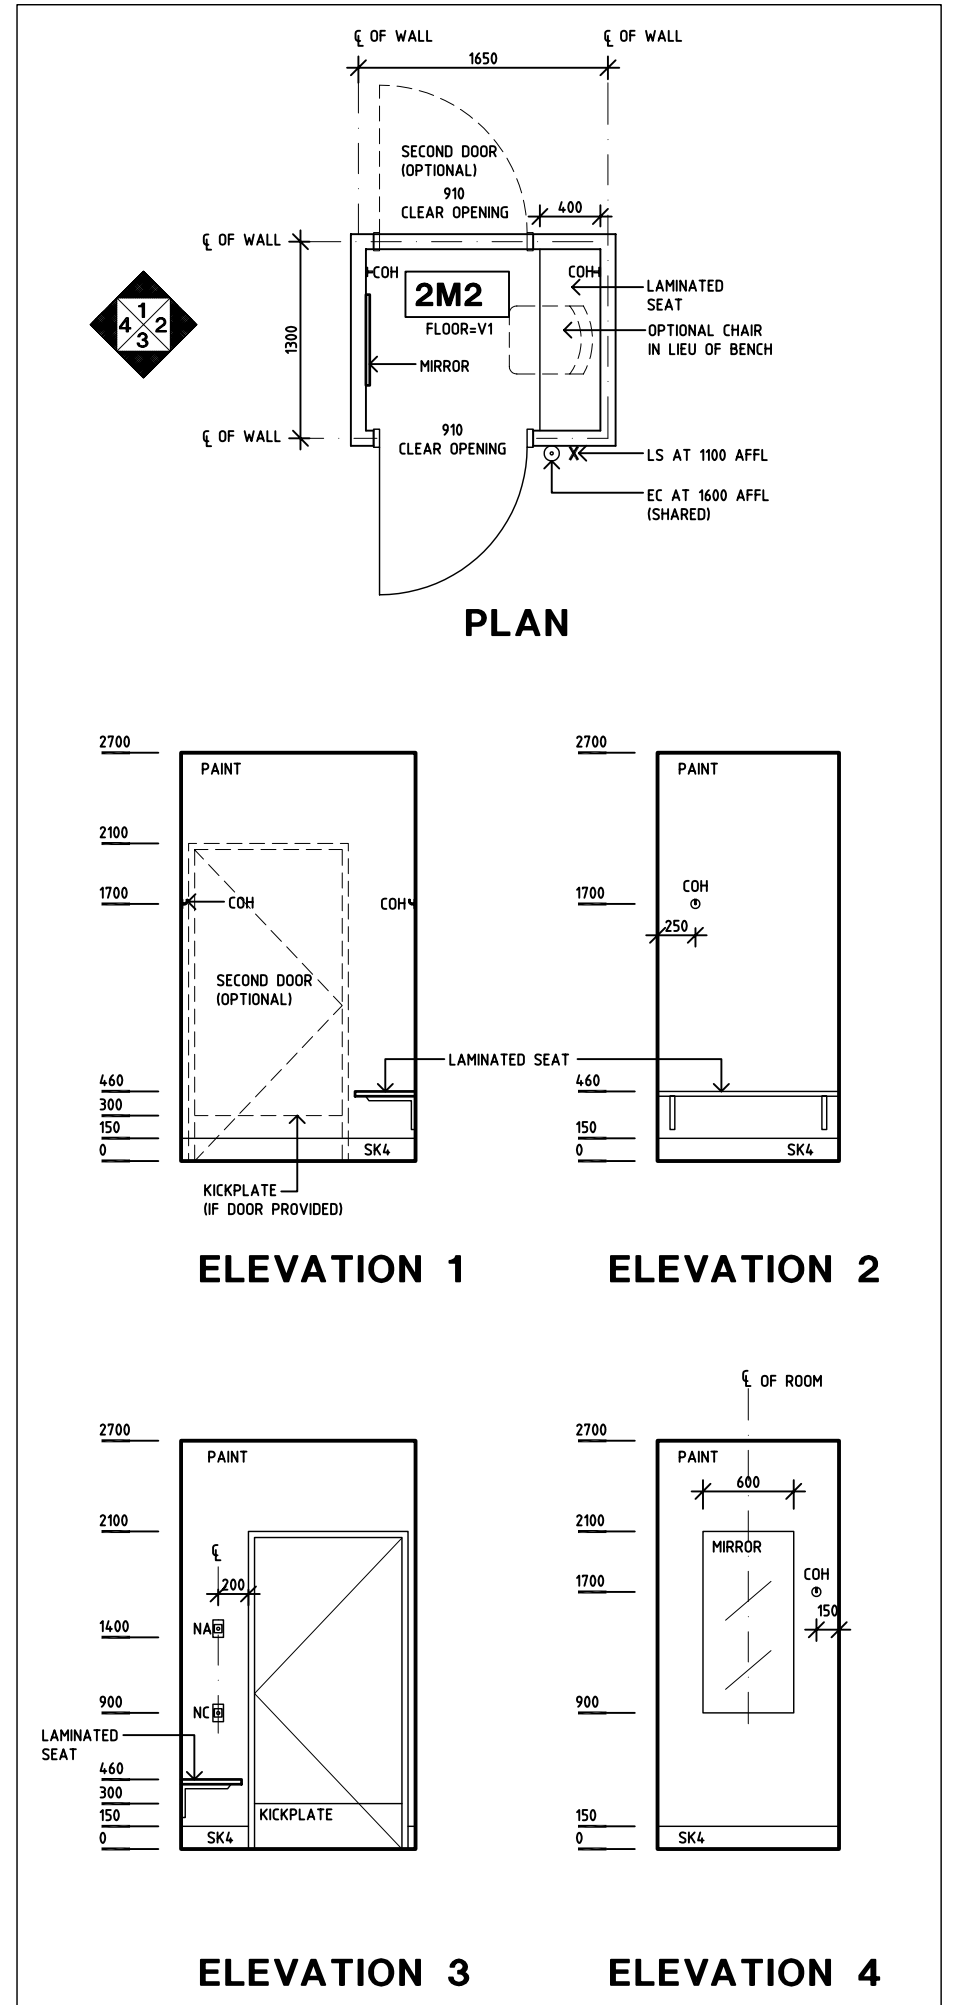

REV	DESCRIPTION	DATE	BY	REV	DESCRIPTION	DATE	BY	REV	DESCRIPTION	DATE	BY
1	FIRST ISSUE	31.10.03	CC								
2	GENERAL REVISIONS	01.6.05	HS								
3	2008 AUS HFG REVIEW, GENERAL REVISIONS	10.12.08	CX								

Australasian HFG

AHIA in association with **UNSW**



DESIGNED	APPROVED	SCALE(S)	ZONE(S)
CC/JMH	DB	150 in A3	
CAD FILE NAME CHPT		PAPER DRAWING ID CHPT	