

AUSTRALASIAN HFG STANDARD COMPONENTS


Room Layout Sheet

Room Name **Communications Room**


RLS Room Code **COMM**

RDS Room Code **COMM**

- CAC CABLE ACCESS CAP
- COM/2 COMMUNICATION OUTLET, DOUBLE
- GPO/2 GENERAL PURPOSE OUTLET-DOUBLE
- GPO/S GENERAL PURPOSE OUTLET-SPECIAL
- LS LIGHT SWITCH
- SK4 VINYL FLOOR COVERED SKIRTING
- WB WHITEBOARD
- UPS UNINTERRUPTIBLE POWER SUPPLY
- V5 VINYL FLOORING, ANTISTATIC

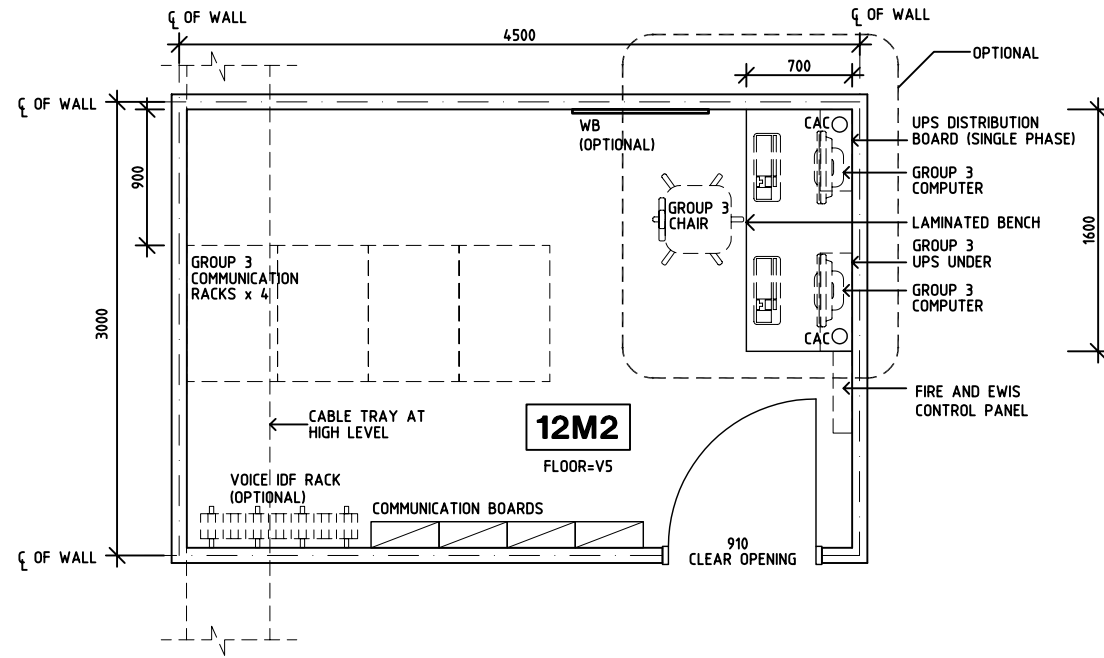


PLAN

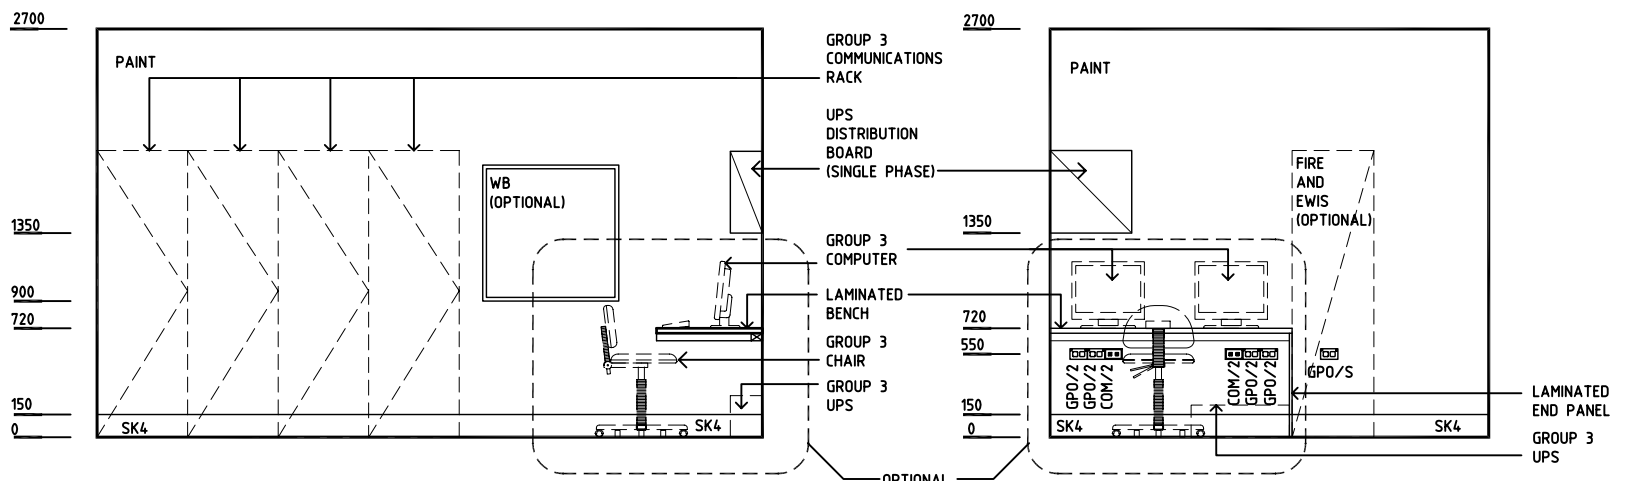

ELEVATION 1

ELEVATION 2

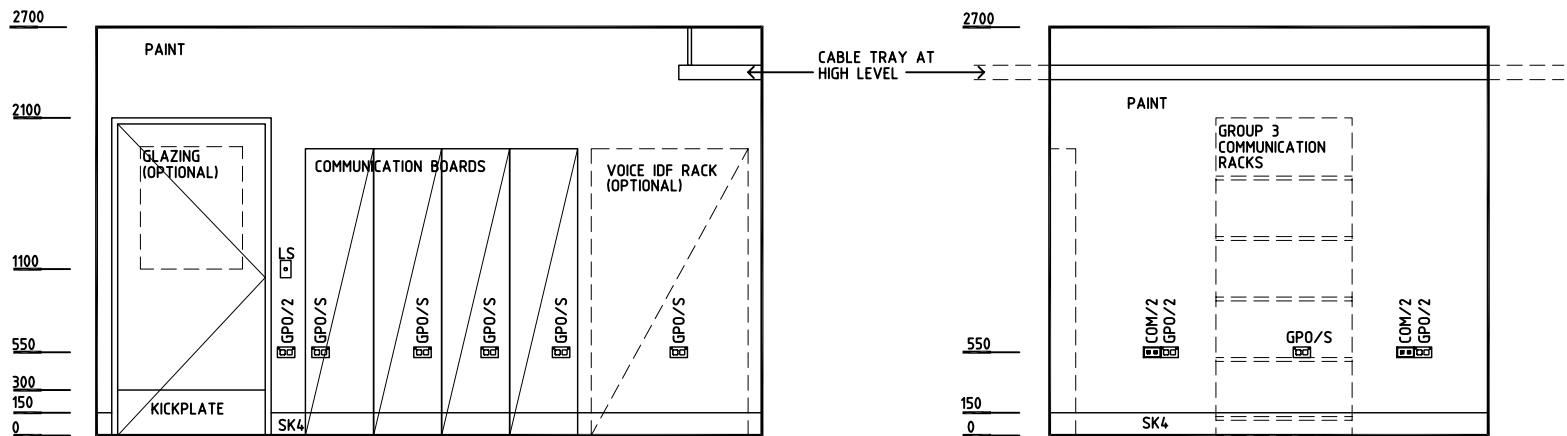

ELEVATION 3

ELEVATION 4

REV	DESCRIPTION	DATE	BY	REV	DESCRIPTION	DATE	BY	REV	DESCRIPTION	DATE	BY
1	FIRST ISSUE	21.07.05	HS								
2	2008 AUS HFG REVIEW, GENERAL REVISION	10.12.08	CT								



DESIGNED	APPROVED	SCALE(S)	ZONE(S)
AA/BJ/SM	DB	150 in A3	
CAD FILE NAME COMM		PAPER DRAWING ID COMM	