

AUSTRALASIAN HFG STANDARD COMPONENTS


Room Layout Sheet

Room Name **Dining Room/ Beverage Bay (Mental Health), 25m2**


RLS Room Code **DINBEV-25**

RDS Room Code **DINBEV-25**

AS	ADJUSTABLE SHELF
BWU	BOILING WATER UNIT
COM/2	COMMUNICATION/DATA OUTLET - SINGLE
DHT	DISPENSER - HAND TOWEL
DS	DISPENSER - SOAP
EC	EMERGENCY CALL
FS	FIXED SHELF
GPO/1	GENERAL PURPOSE OUTLET - SINGLE
GPO/2	GENERAL POWER OUTLET - DOUBLE
GPO/C	GENERAL PURPOSE OUTLET - CLEANER'S
LS/BEV	LIGHT SWITCH - BEVERAGE BAY
LS/DIN	LIGHT SWITCH - DINING ROOM
LS/DD	LIGHT SWITCH, DIMMER - DOWNLIGHTS
OP	OBSERVATION PANEL
PB	PINBOARD
SS	STAINLESS STEEL
SK4	FLOOR VINYL COVERED SKIRTING
V1	FLOOR VINYL - STANDARD
WT	WALL TELEPHONE

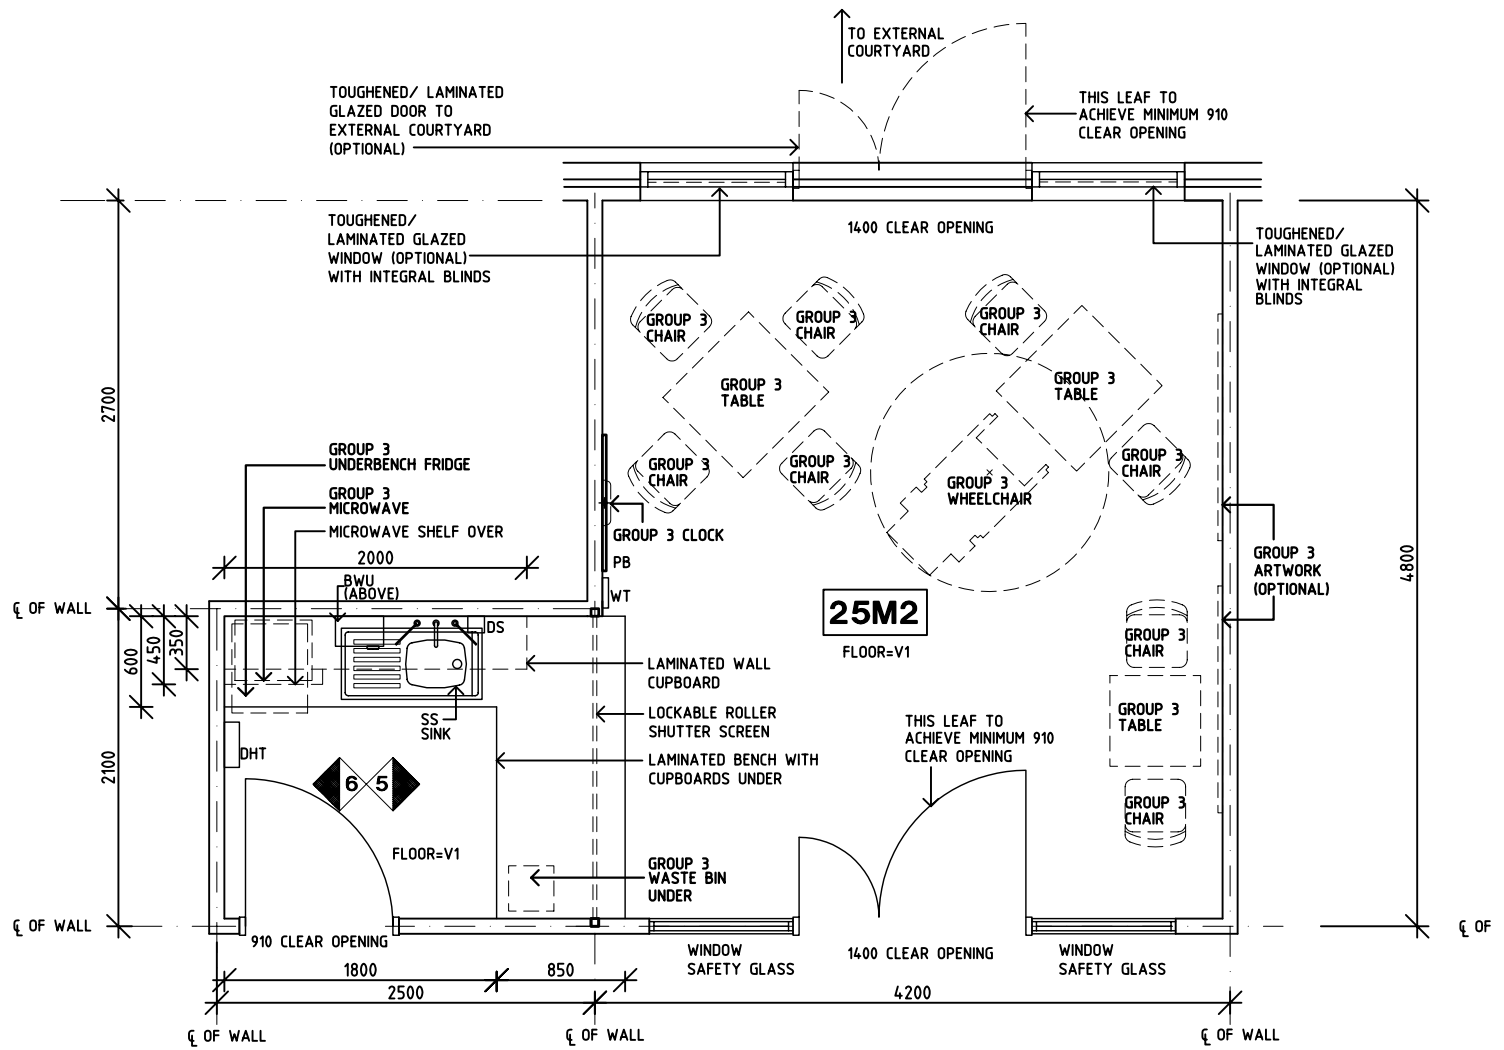

PLAN

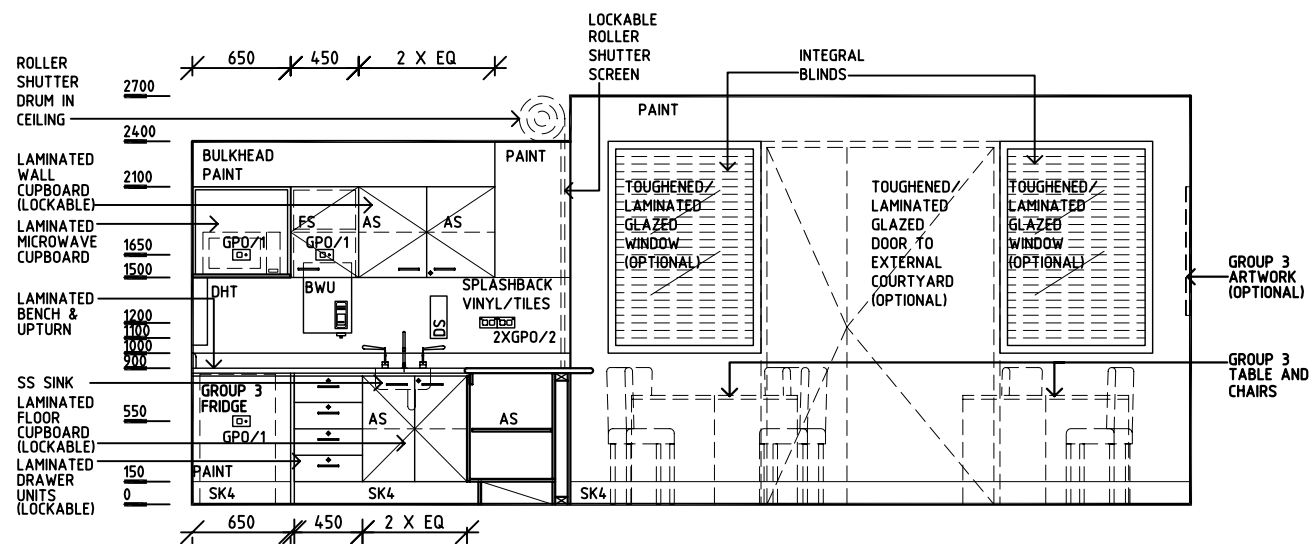

REV	DESCRIPTION	DATE	BY	REV	DESCRIPTION	DATE	BY	REV	DESCRIPTION	DATE	BY
1	FIRST ISSUE	28.06.05	AL								
2	GENERAL REVISION	08.06.07	KC								

Australasian HFG

HCAMC in association with
UNSW

HPI

DESIGNED HS/JMH/BJ	APPROVED DB	SCALE(S) 1:50 in A3	ZONE(S)
CAD FILE NAME DINBEV-25		PAPER DRAWING ID DINBEV-25a	

AUSTRALASIAN HFG STANDARD COMPONENTS


Room Layout Sheet

Room Name Dining Room/ Beverage Bay (Mental Health), 25m2


RLS Room Code DINBEV-25

RDS Room Code DINBEV-25


- AS ADJUSTABLE SHELF
- BWU BOILING WATER UNIT
- COM/2 COMMUNICATION/DATA OUTLET - SINGLE
- DHT DISPENSER - HAND TOWEL
- DS DISPENSER - SOAP
- EC EMERGENCY CALL
- FS FIXED SHELF
- GPO/1 GENERAL PURPOSE OUTLET - SINGLE
- GPO/2 GENERAL POWER OUTLET - DOUBLE
- GPO/C GENERAL PURPOSE OUTLET - CLEANER'S
- LS/BEV LIGHT SWITCH - BEVERAGE BAY
- LS/DIN LIGHT SWITCH - DINING ROOM
- LS/DD LIGHT SWITCH, DIMMER - DOWNLIGHTS
- OP OBSERVATION PANEL
- PB PINBOARD
- SS STAINLESS STEEL
- SK4 FLOOR VINYL COVERED SKIRTING
- V1 FLOOR VINYL - STANDARD
- WT WALL TELEPHONE

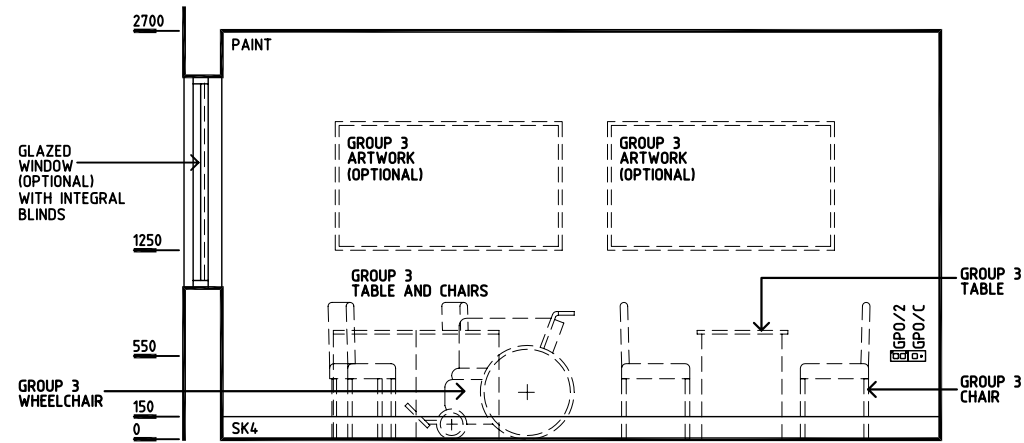


ELEVATION 2

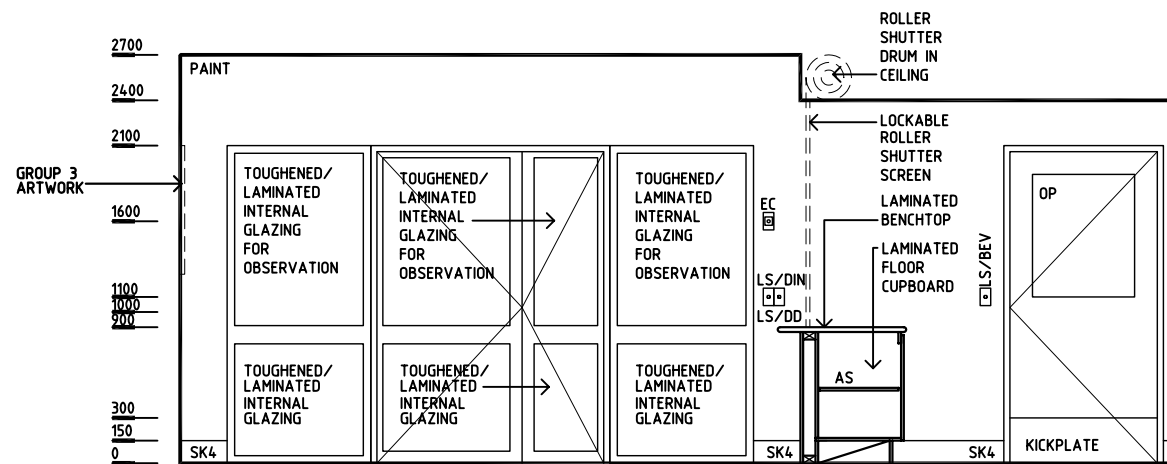


ELEVATION 3

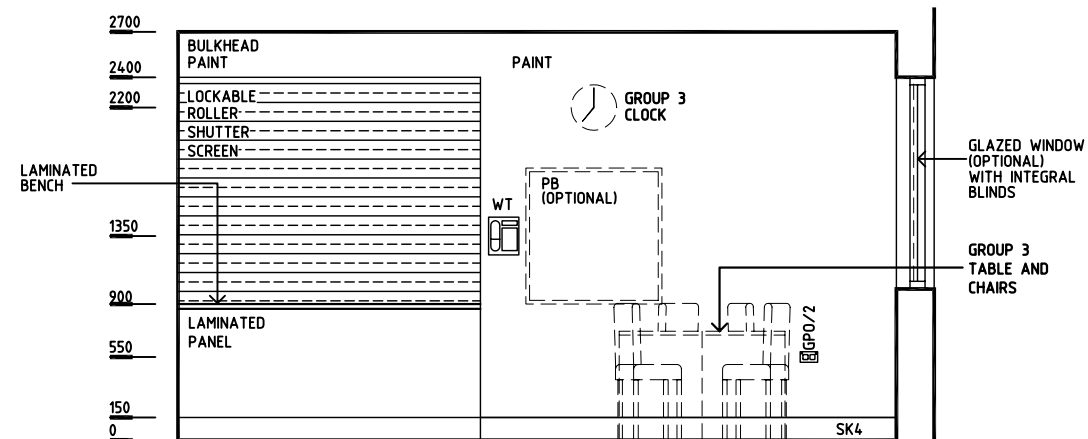

ELEVATION 4

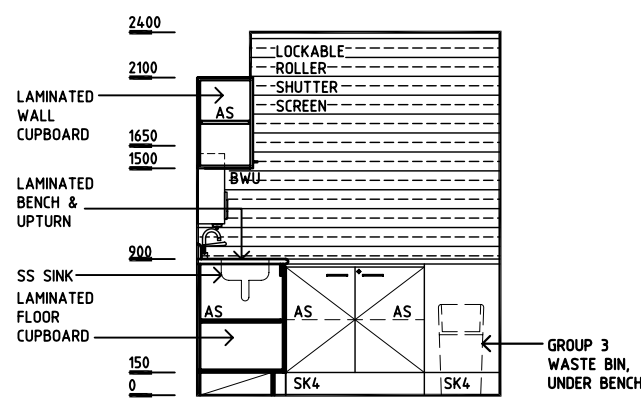

ELEVATION 5

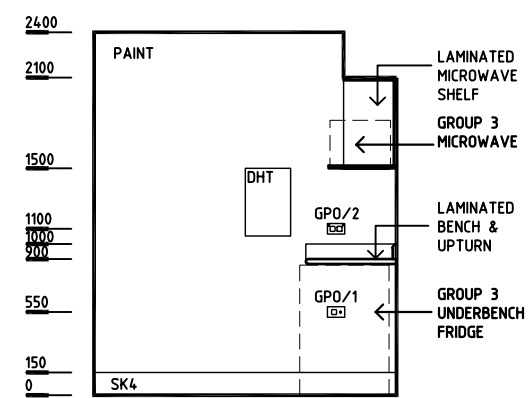

ELEVATION 6

REV	DESCRIPTION	DATE	BY	REV	DESCRIPTION	DATE	BY	REV	DESCRIPTION	DATE	BY
1	FIRST ISSUE	28.06.05	AL								
2	GENERAL REVISION	08.06.07	KC								

	HCAMC in association with UNSW	HPI	DESIGNED	APPROVED	SCALE(S)	ZONE(S)
			HS/JMH/BJ	DB	1:50 in A3	
			CAD FILE NAME DINBEV-25		PAPER DRAWING ID DINBEV-25b	