

AUSTRALASIAN HFG STANDARD COMPONENTS


Room Layout Sheet

Room Name **Mortuary - Cool Store**


RLS Room Code **MOR-CS**

RDS Room Code **MOR-CS**

- CG CORNER GUARD
- DP DOOR AND DOOR FRAME PROTECTION
- DS DISPENSER - SOAP
- DSA DISPENSER - SOAP ANTISEPTIC
- DHT DISPENSER - HAND TOWEL
- FW FLOOR WASTE
- GP0/2 GENERAL PURPOSE OUTLET - DOUBLE
- GP0/C GENERAL PURPOSE OUTLET - CLEANER'S
- LS LIGHT SWITCH
- OP OBSERVATION PANEL
- SK4 FLOOR VINYL COVERED SKIRTING
- V1 VINYL FLOORING, STANDARD
- WVD WALL VINYL DADO

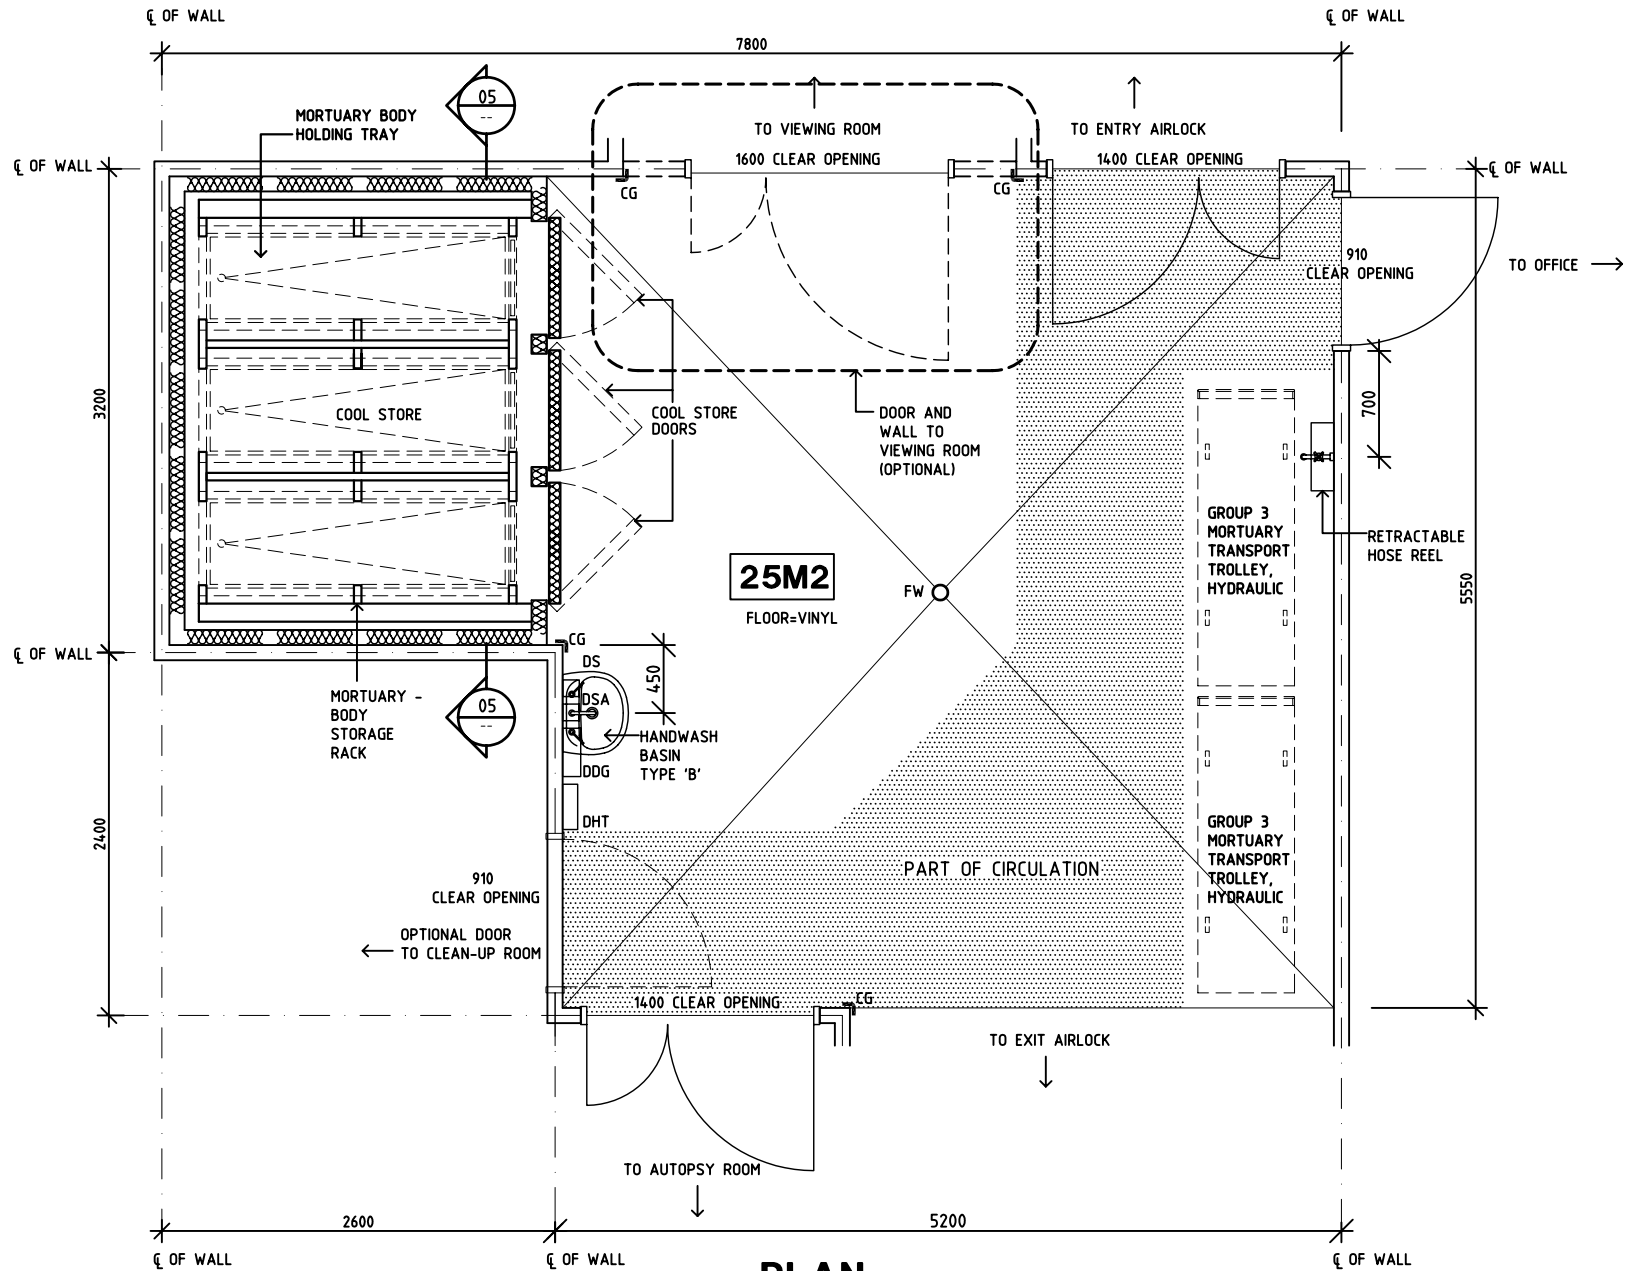

PLAN

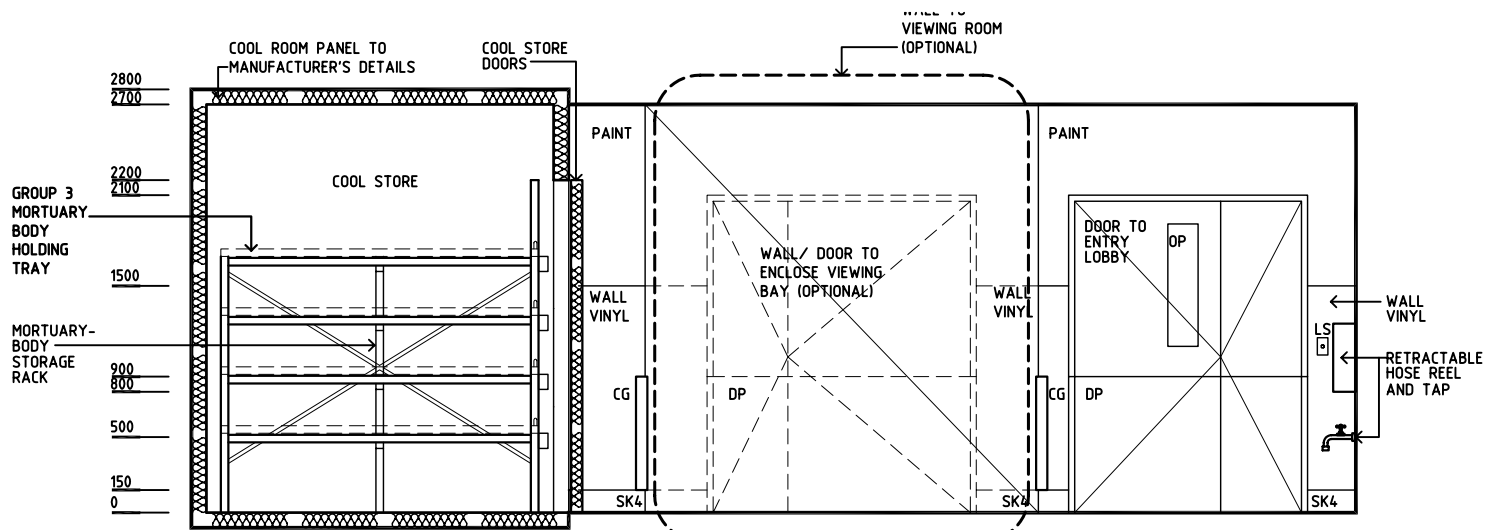

ELEVATION 1

REV	DESCRIPTION	DATE	BY	REV	DESCRIPTION	DATE	BY	REV	DESCRIPTION	DATE	BY
1	FIRST ISSUE	15.06.05	HS								

	HCAMC in association with UNSW	HPI	DESIGNED	APPROVED	SCALE(S)	ZONE(S)
			HS	DB	1:50 in A3	
			CAD FILE NAME MOR-CS		PAPER DRAWING ID MOR-CSa	

AUSTRALASIAN HFG STANDARD COMPONENTS


Room Layout Sheet

Room Name **Mortuary - Cool Store**


RLS Room Code **MOR-CS**

RDS Room Code **MOR-CS**


- CG CORNER GUARD
- DP DOOR AND DOOR FRAME PROTECTION
- DS DISPENSER - SOAP
- DSA DISPENSER - SOAP ANTISEPTIC
- DHT DISPENSER - HAND TOWEL
- FW FLOOR WASTE
- GP0/2 GENERAL PURPOSE OUTLET - DOUBLE
- GP0/C GENERAL PURPOSE OUTLET - CLEANER'S
- OP OBSERVATION PANEL
- SK4 FLOOR VINYL COVERED SKIRTING
- WVD WALL VINYL DADO

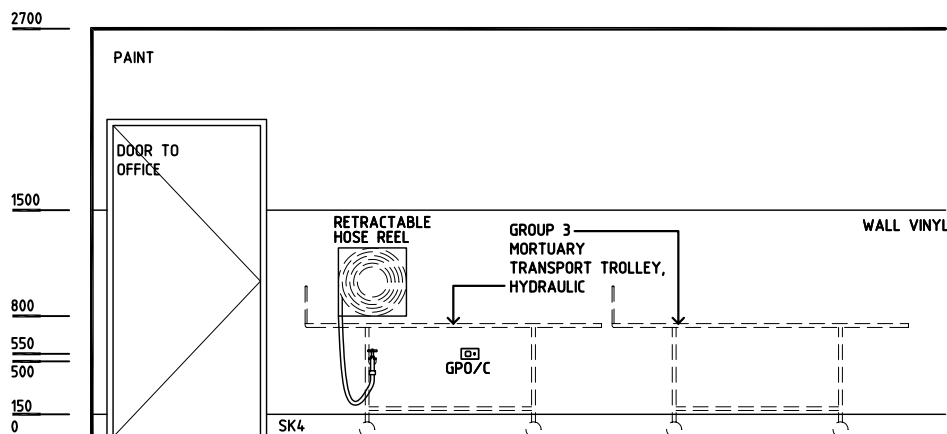


ELEVATION 2

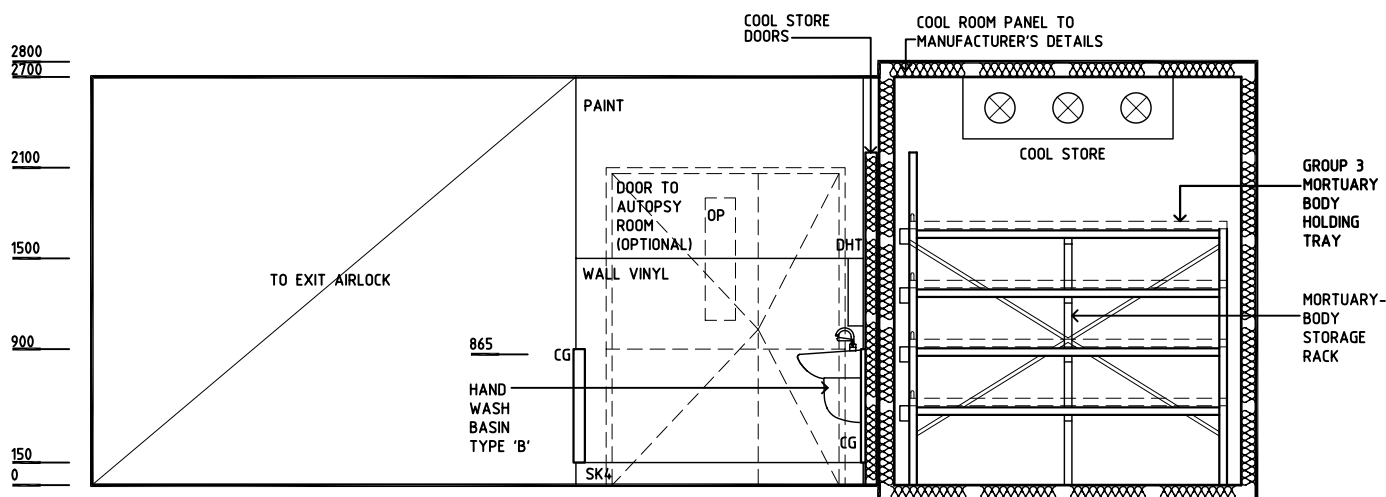

ELEVATION 3

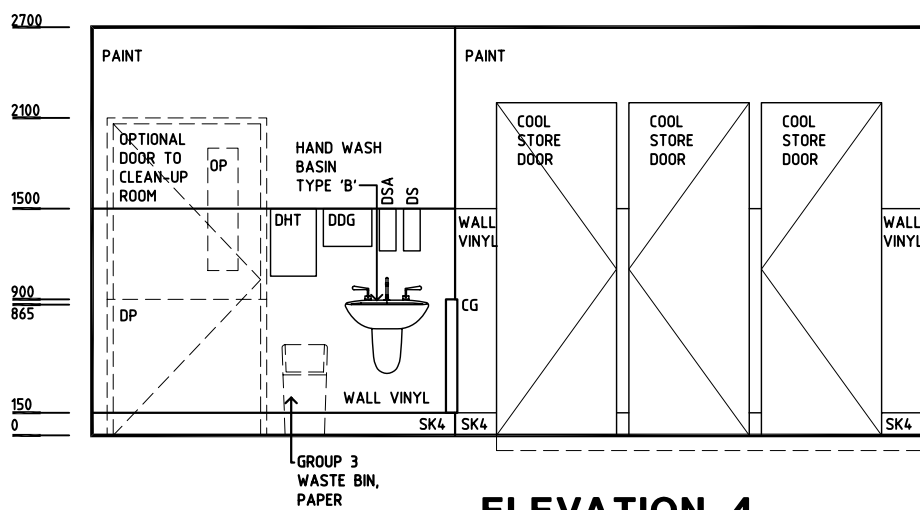

ELEVATION 4

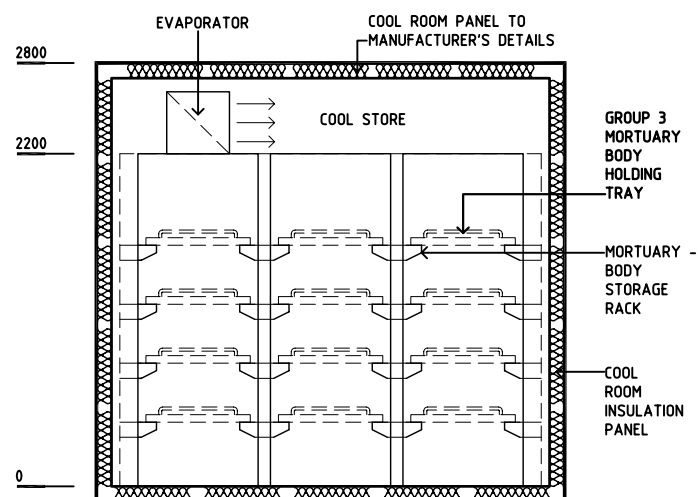

SECTION 5

REV	DESCRIPTION	DATE	BY	REV	DESCRIPTION	DATE	BY	REV	DESCRIPTION	DATE	BY
1	FIRST ISSUE	15.06.05	HS								

Australasian HFG

HCAMC in association with **UNSW**

HPI

DESIGNED	APPROVED	SCALE(S)	ZONE(S)
HS	DB	1:50 in A3	
CAD FILE NAME		PAPER DRAWING ID	
MOR-CS		MOR-CSb	