






AUSTRALASIAN HFG STANDARD COMPONENTS

Room Layout Sheet

Room Name **Play Area - Paediatric, 20m2**

RLS Room Code **PLAP-20**

RDS Room Code **PLAP-20**

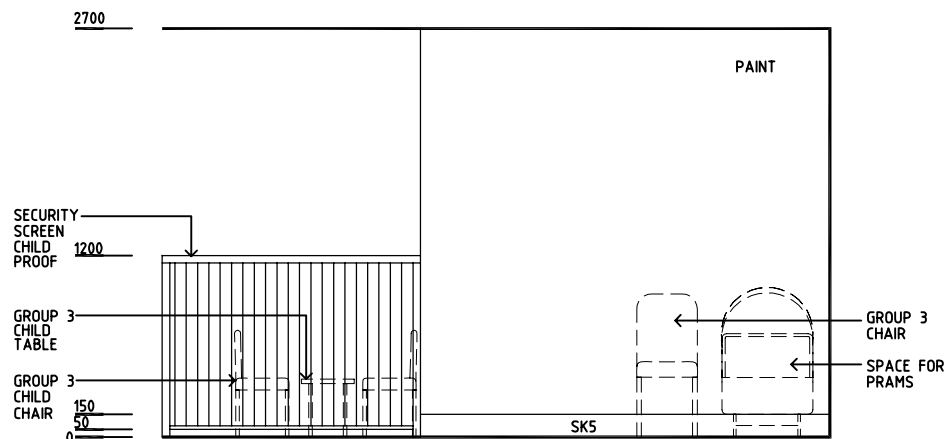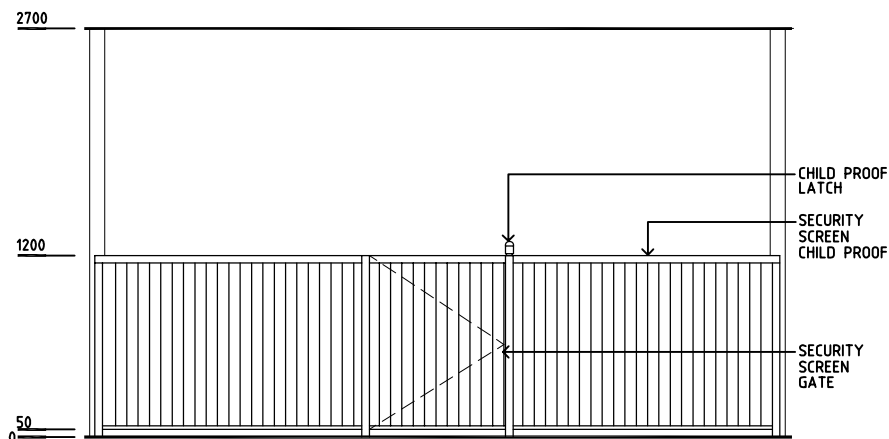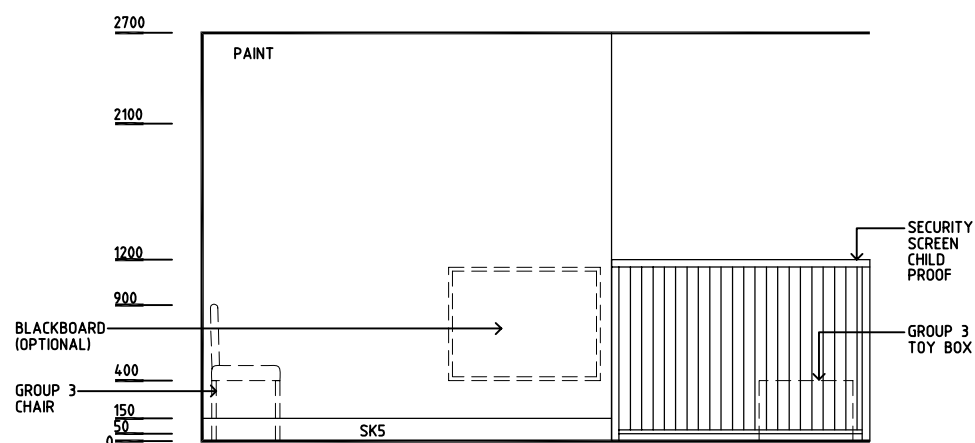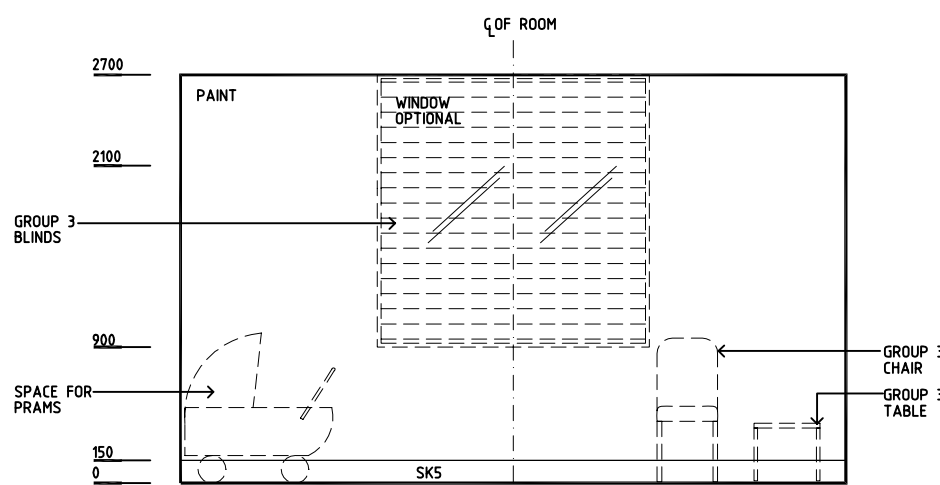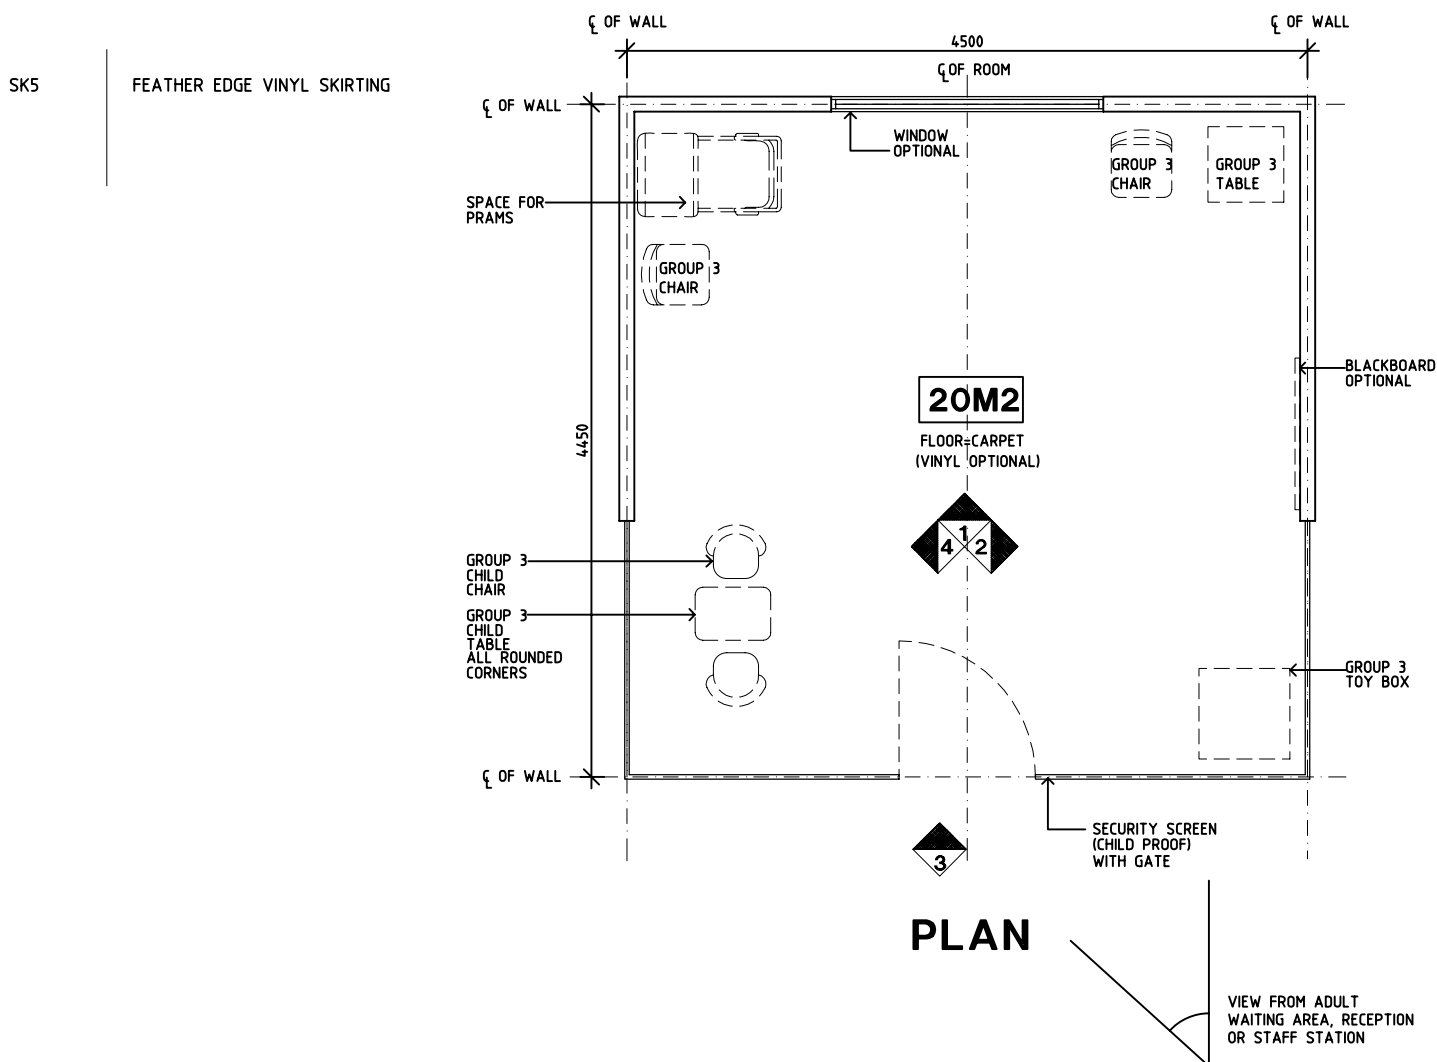

REV	DESCRIPTION	DATE	BY	REV	DESCRIPTION	DATE	BY	REV	DESCRIPTION	DATE	BY
1	FIRST ISSUE	9.6.05	AL								
2	2009 AUS HFG REVIEW, BOTTOM RAIL LOWERED	10.03.09	CT								



AHIA in association with UNSW



DESIGNED	APPROVED	SCALE(S)	ZONE(S)
AL	DB	150 in A3	
CAD FILE NAME PLAP-20		PAPER DRAWING ID PLAP-20	