

AUSTRALASIAN HFG STANDARD COMPONENTS

Room Layout Sheet

RLS Room Code: **CTPR**

1:50 2.5m 2 1.5 1 0.5 0



Room Name:

CT SCANNING - PROCEDURE ROOM

BIMID	DESCRIPTION
2000	FLOOR VINYL COVERED SKIRTING
2526	VINYL FLOORING, NON-SLIP 2526
2527	WALL SPLASHBACK
2537	WALL PROTECTION - CRASH RAIL - 2537
8010	DOOR PROTECTION
8040	DOOR PROTECTION - FRAME
FE-3100	BASIN - SCRUB, TYPE A
FE-9700	CLOCK - ANALOGUE, ELECTRIC
FE-66500	IMG - CT SCANNING UNIT
FE-68700	XRAY VIEWER - 2 SCREEN
FF-150	AIR FLOWMETER
FF-1465	BRACKET - SUCTION BOTTLE
FF-5824	WASTE BIN, GENERAL
FF-6152	DISPENSER - DISPOSABLE GLOVES
FF-6154	DISPENSER - HAND TOWEL
FF-6156	DISPENSER - SOAP
FF-6158	DISPENSER - SOAP ANTISEPTIC

BIMID	DESCRIPTION
FF-16250	OXYGEN FLOWMETER
FF-21950	SUCTION ADAPTER
FF-22000	SUCTION BOTTLE
FF-111670	LAMINATE TALL CUPBOARD WITH GLASS SLIDING DOORS
S-1005	VOICE DATA OUTLET - SINGLE
S-1006	VOICE DATA OUTLET - DOUBLE
S-1951	STAFF ASSIST CALL
S-6200	LIGHT SWITCH
S-7000	MEDICAL GAS OUTLET - OXYGEN
S-7010	MEDICAL GAS OUTLET - N2O
S-7020	MEDICAL GAS OUTLET - MEDICAL AIR
S-7040	MEDICAL GAS OUTLET - SUCTION
S-7070	SCAVENGE OUTLET
S-7070	SCAVENGE ADAPTER
S-8010	Staff/Nurse Assist call
S-8080	EMERGENCY CALL

BIMID	DESCRIPTION
S-9000	GENERAL POWER OUTLET - SINGLE
S-9010	EMERGENCY POWER OUTLET - SINGLE
S-9011	EMERGENCY POWER OUTLET - DOUBLE
S-9015	GENERAL POWER OUTLET - CLEANER
S-9040	BODY PROTECTED
S-11000	MEDICAL SERVICES PANEL
S-9001650	GENERAL POWER OUTLET - DOUBLE (RCD PROTECTED)

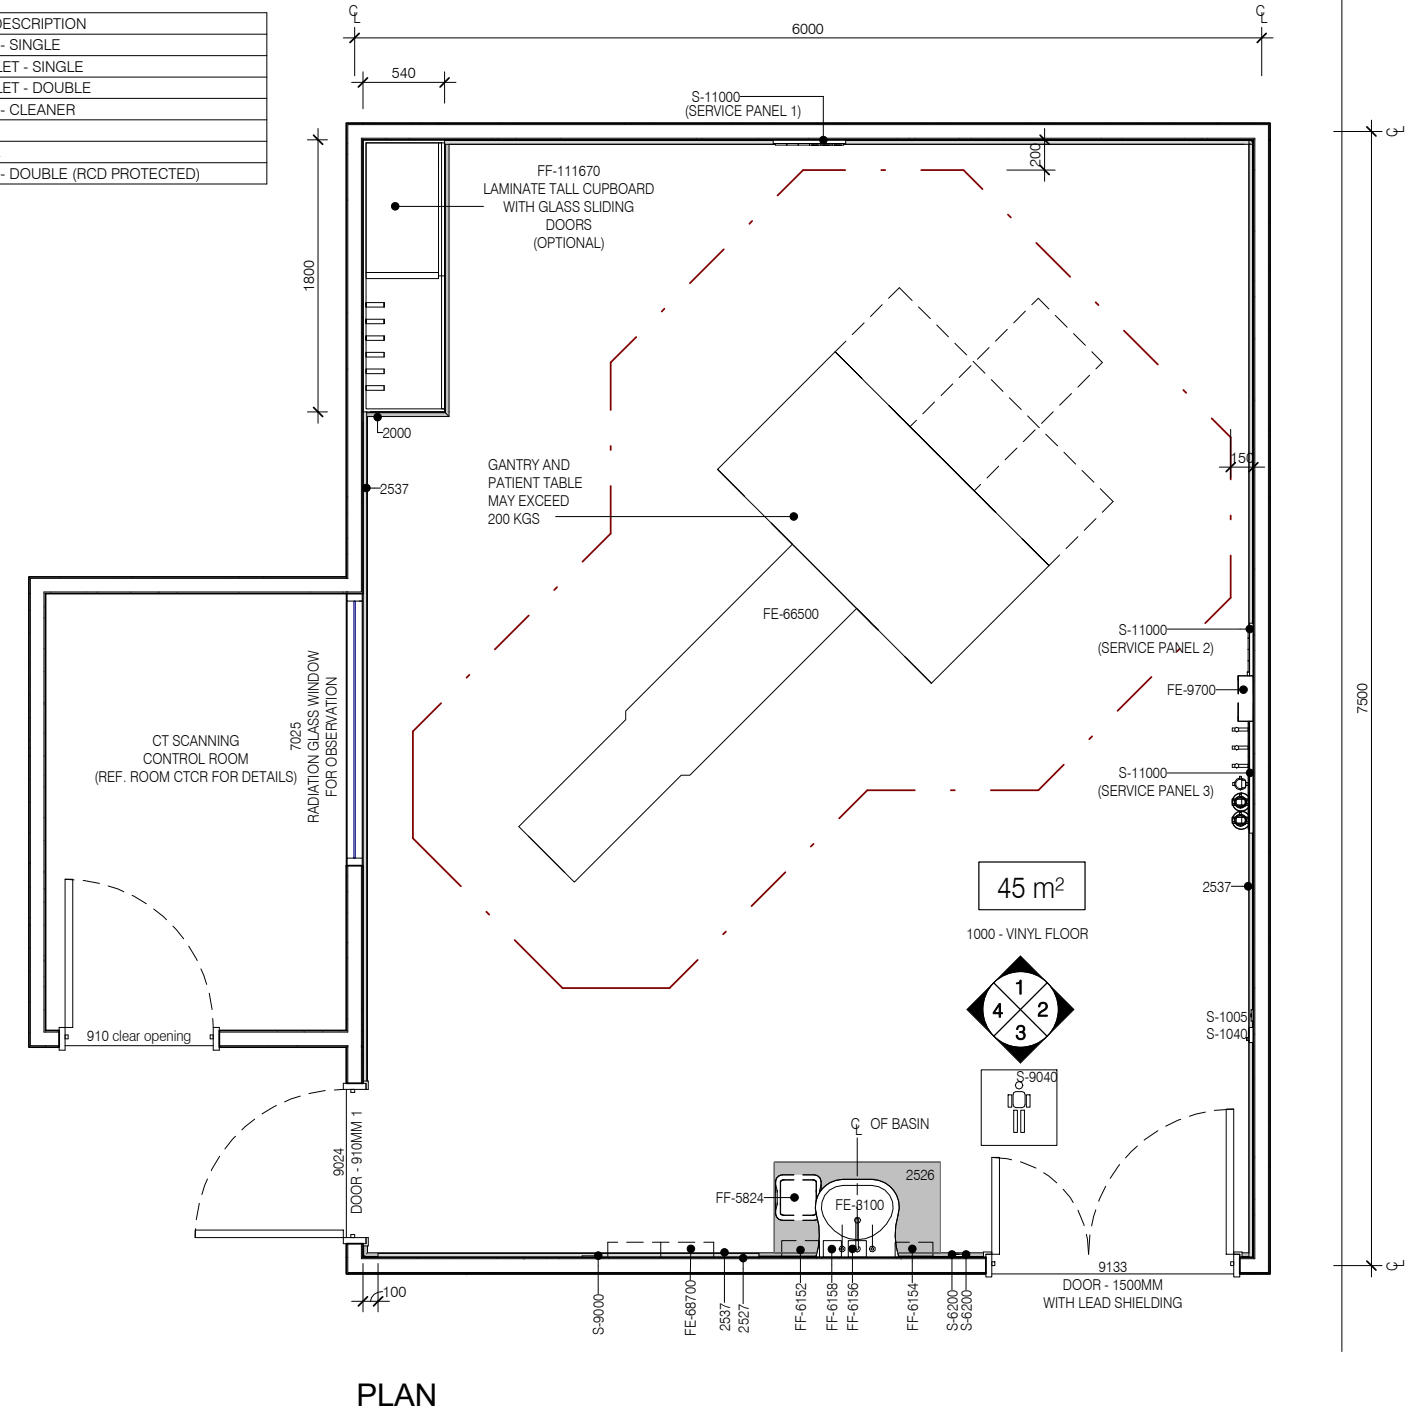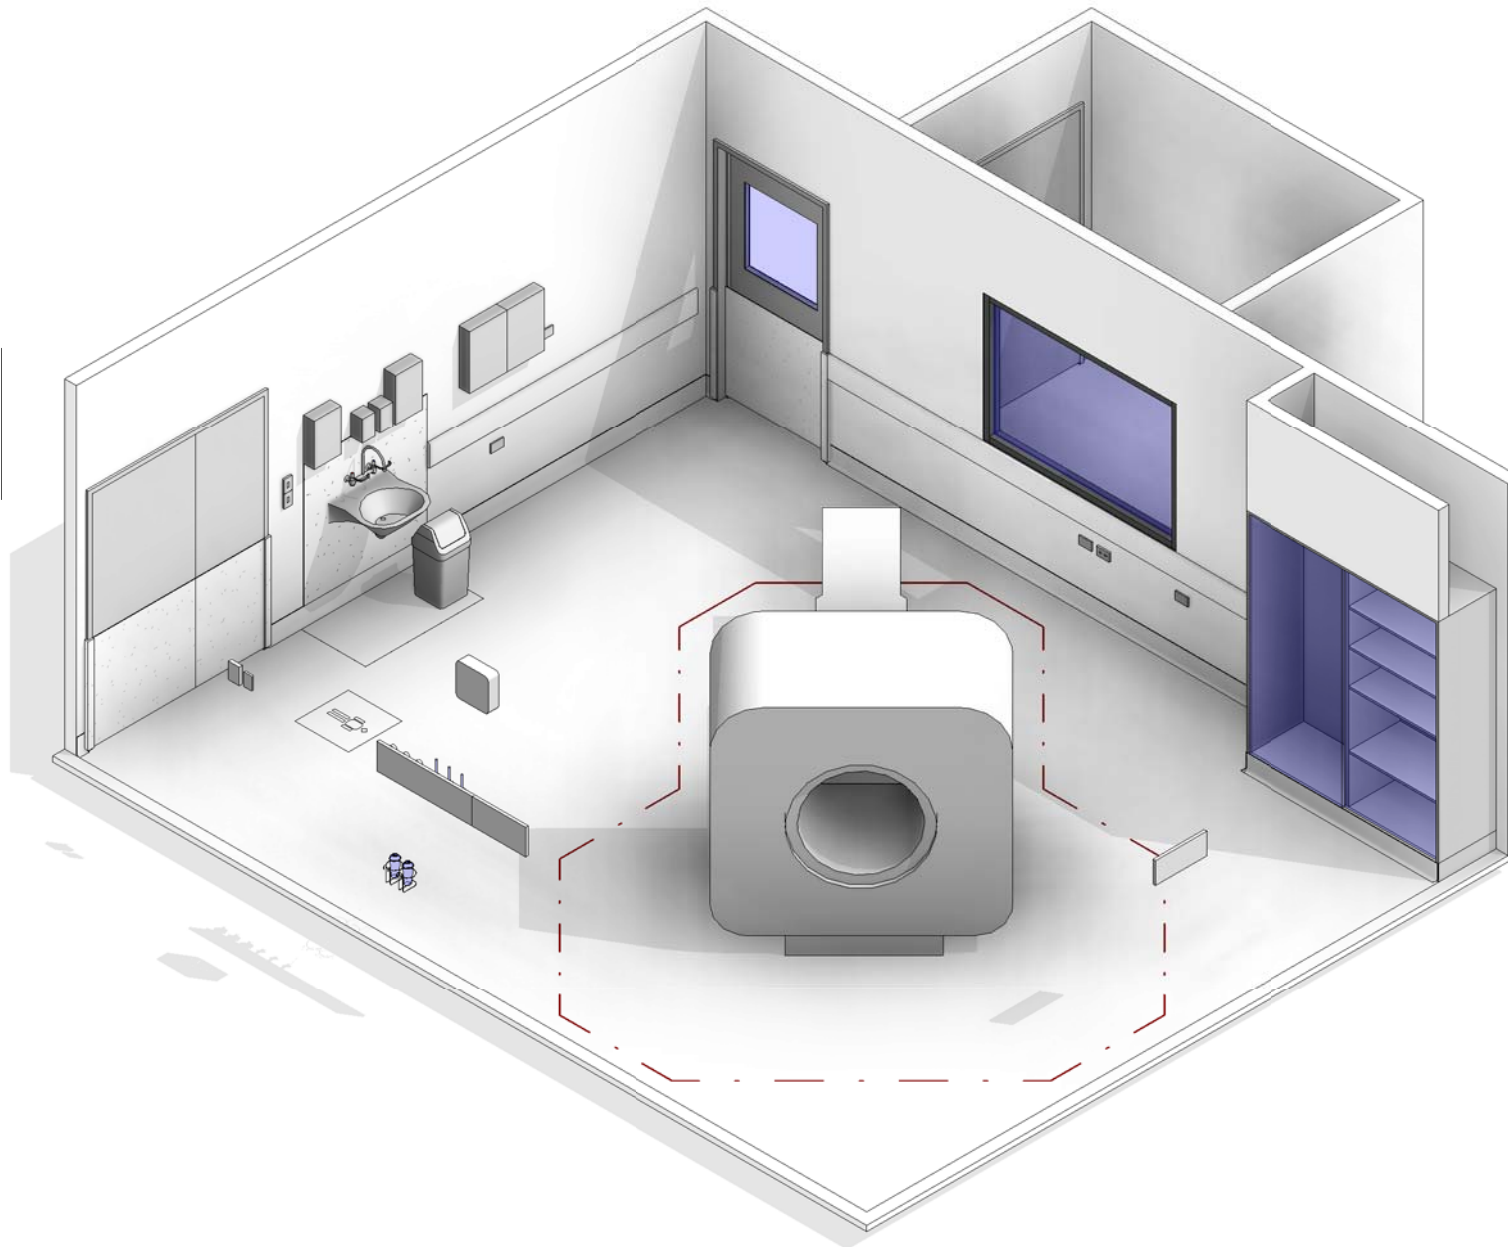

REV	DESCRIPTION	DATE
2	This RLS has been redocumented	01.03.2016

FOR GUIDANCE

SCALE	RLS Room Code	Room Tag	REV
1 : 50 @ A3	CTPR	1.080.1	2


AUSTRALASIAN HFG STANDARD COMPONENTS

Room Layout Sheet

RLS Room Code: **CTPR**

Room Name:


CT SCANNING - PROCEDURE ROOM

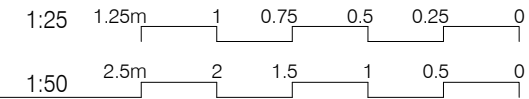


BIMID	DESCRIPTION
2000	FLOOR VINYL COVERED SKIRTING
2526	VINYL FLOORING, NON-SLIP 2526
2527	WALL SPLASHBACK
2537	WALL PROTECTION - CRASH RAIL - 2537
8010	DOOR PROTECTION
8040	DOOR PROTECTION - FRAME
FE-3100	BASIN - SCRUB, TYPE A
FE-9700	CLOCK - ANALOGUE, ELECTRIC
FE-66500	IMG - CT SCANNING UNIT
FE-68700	XRAY VIEWER - 2 SCREEN
FF-150	AIR FLOWMETER
FF-1465	BRACKET - SUCTION BOTTLE
FF-5824	WASTE BIN, GENERAL
FF-6152	DISPENSER - DISPOSABLE GLOVES
FF-6154	DISPENSER - HAND TOWEL
FF-6156	DISPENSER - SOAP
FF-6158	DISPENSER - SOAP ANTISEPTIC

BIMID	DESCRIPTION
FF-16250	OXYGEN FLOWMETER
FF-21950	SUCTION ADAPTER
FF-22000	SUCTION BOTTLE
FF-111670	LAMINATE TALL CUPBOARD WITH GLASS SLIDING DOORS
S-1005	VOICE DATA OUTLET - SINGLE
S-1006	VOICE DATA OUTLET - DOUBLE
S-1951	STAFF ASSIST CALL
S-6200	LIGHT SWITCH
S-7000	MEDICAL GAS OUTLET - OXYGEN
S-7010	MEDICAL GAS OUTLET - N2O
S-7020	MEDICAL GAS OUTLET - MEDICAL AIR
S-7040	MEDICAL GAS OUTLET - SUCTION
S-7070	SCAVENGE OUTLET
S-7070	SCAVENGE ADAPTER
S-8010	Staff/Nurse Assist call
S-8080	EMERGENCY CALL


BIMID	DESCRIPTION
S-9000	GENERAL POWER OUTLET - SINGLE
S-9010	EMERGENCY POWER OUTLET - SINGLE
S-9011	EMERGENCY POWER OUTLET - DOUBLE
S-9015	GENERAL POWER OUTLET - CLEANER
S-9040	BODY PROTECTED
S-11000	MEDICAL SERVICES PANEL
S-9001650	GENERAL POWER OUTLET - DOUBLE (RCD PROTECTED)

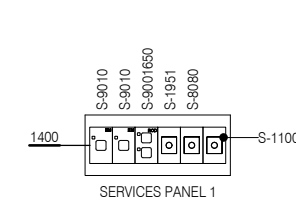


ELEVATION 5 (1 : 25 @ A3)

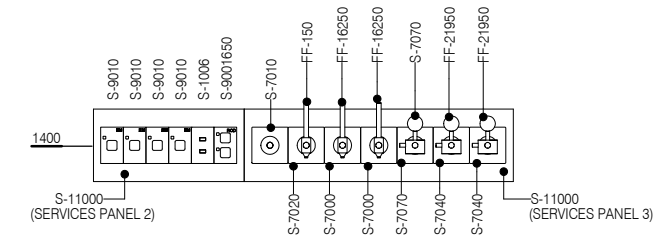


ELEVATION 6 (1 : 25 @ A3)

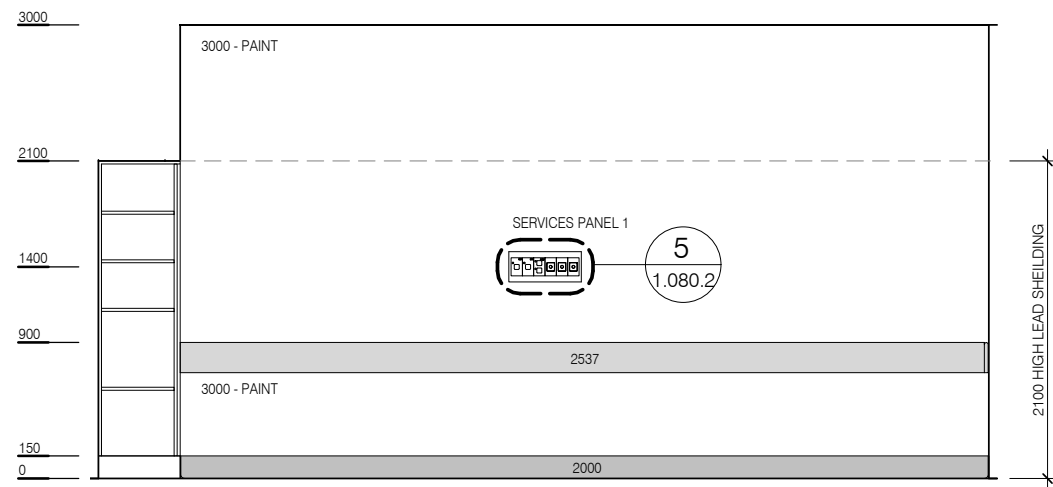


ELEVATION 1

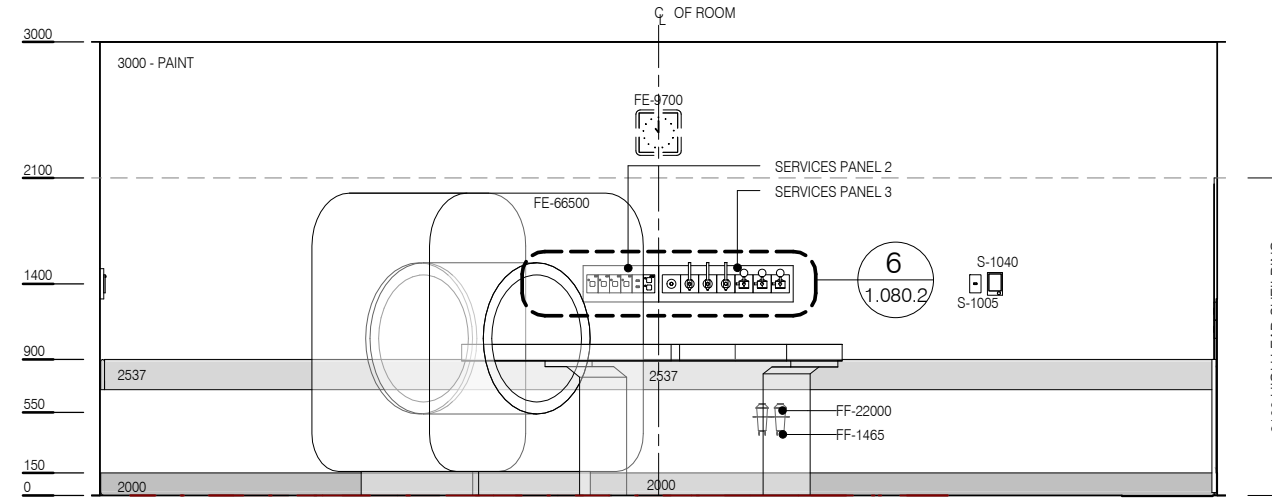

ELEVATION 2

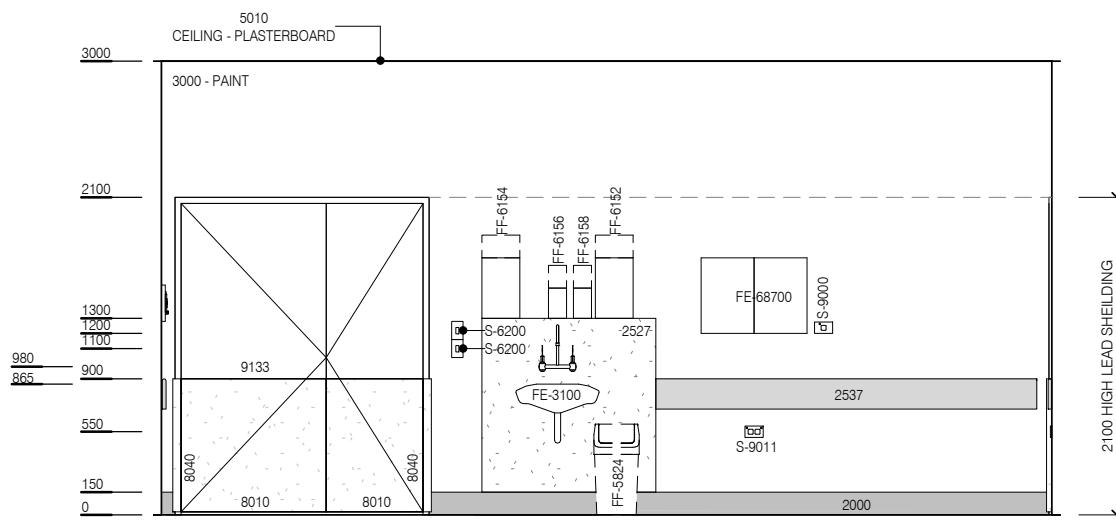

ELEVATION 3

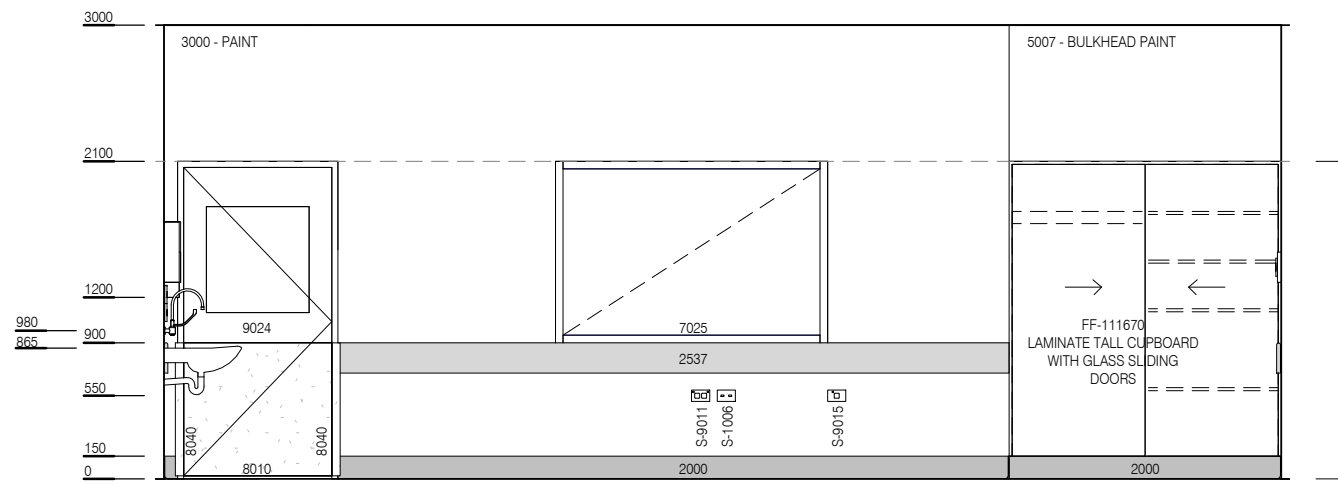

ELEVATION 4



REV	DESCRIPTION	DATE
2	This RLS has been redocumented	01.03.2016

FOR GUIDANCE

SCALE	RLS Room Code	Room Tag	REV
1 : 50 @ A3	CTPR	1.080.2	2