

# AUSTRALASIAN HFG STANDARD COMPONENTS

Room Layout Sheet

RLS Room Code: **MEET-L-55**



1:50 2.5m 2 1.5 1 0.5 0

Room Name:

**MEETING ROOM, 55m<sup>2</sup>**

BIM ID	DESCRIPTION
2010	SKIRTING VINYL, FEATHERED EDGED, 150mmH
2707	ACOUSTIC PANEL
7035	INTERNAL WINDOW, DOUBLE GLAZED
8010	DOOR PROTECTION
8040	DOOR PROTECTION - FRAME
FE-6466	TELEPHONE - TELECONFERENCE
FE-7718	MICROPHONE - VIDEO CONFERENCING - CEILING MOUNTED
FE-7719	MONITOR - LCD
FE-7720	SPEAKERS - VIDEO-CONFERENCING, WALL MOUNTED
FE-7721	VIDEO-CONFERENCING SYSTEM
FE-7722	CAMERA - VIDEO-CONFERENCING
FE-11100	COMPUTER - LAPTOP
FE-54510	TELEPHONE - HANDSET, STANDARD
FF-1050	BENCHTOP - LAMINATE
FF-2060	CHAIR - MEETING
FF-3350	CLOCK - BATTERY OPERATED, FF-3350
FF-4410	CUPBOARD - UNDER BENCH DOUBLE - 800W X 870H X 600D
FF-4420	CUPBOARD - UNDER BENCH - 400W X 870H X 450D
FF-4490	CUPBOARD - DOUBLE DOOR, FREESTANDING, LOCKABLE

BIM ID	DESCRIPTION
FF-5824	WASTE BIN, GENERAL
FF-7513	BRACKET - LCD MONITOR
FF-7514	AV RACK
FF-7516	EXTERNAL WINDOW DRESSING - BLACKOUT
FF-12200	LECTERN
FF-16025	OPERABLE WALL
FF-17360	PINBOARD - FABRIC COVERED
FF-24405	WHITEBOARD - MAGNETIC
S-1006	VOICE DATA OUTLET - DOUBLE
S-1007	VOICE DATA OUTLET - TRIPLE
S-1090	TV - MATV
S-1387	FLOOR SERVICES BOX
S-6200	LIGHT SWITCH
S-8080	EMERGENCY CALL
S-9001	GENERAL POWER OUTLET - DOUBLE
S-10005	DURESS ALARM

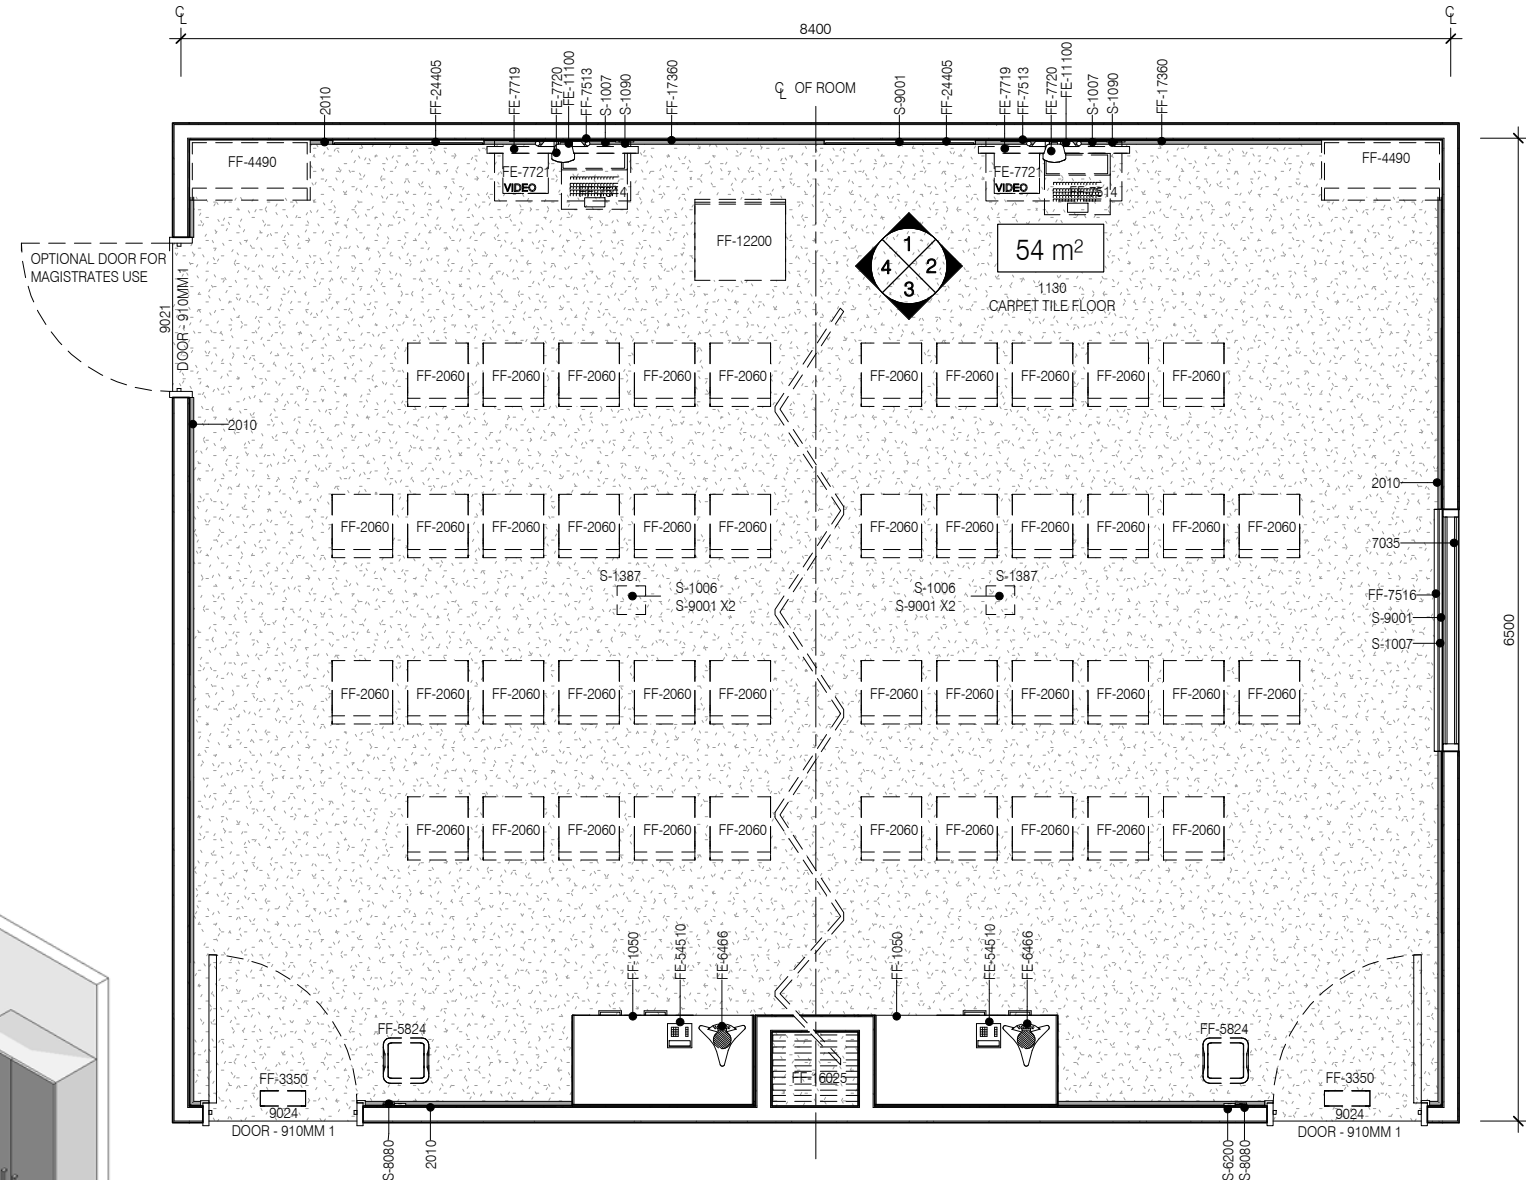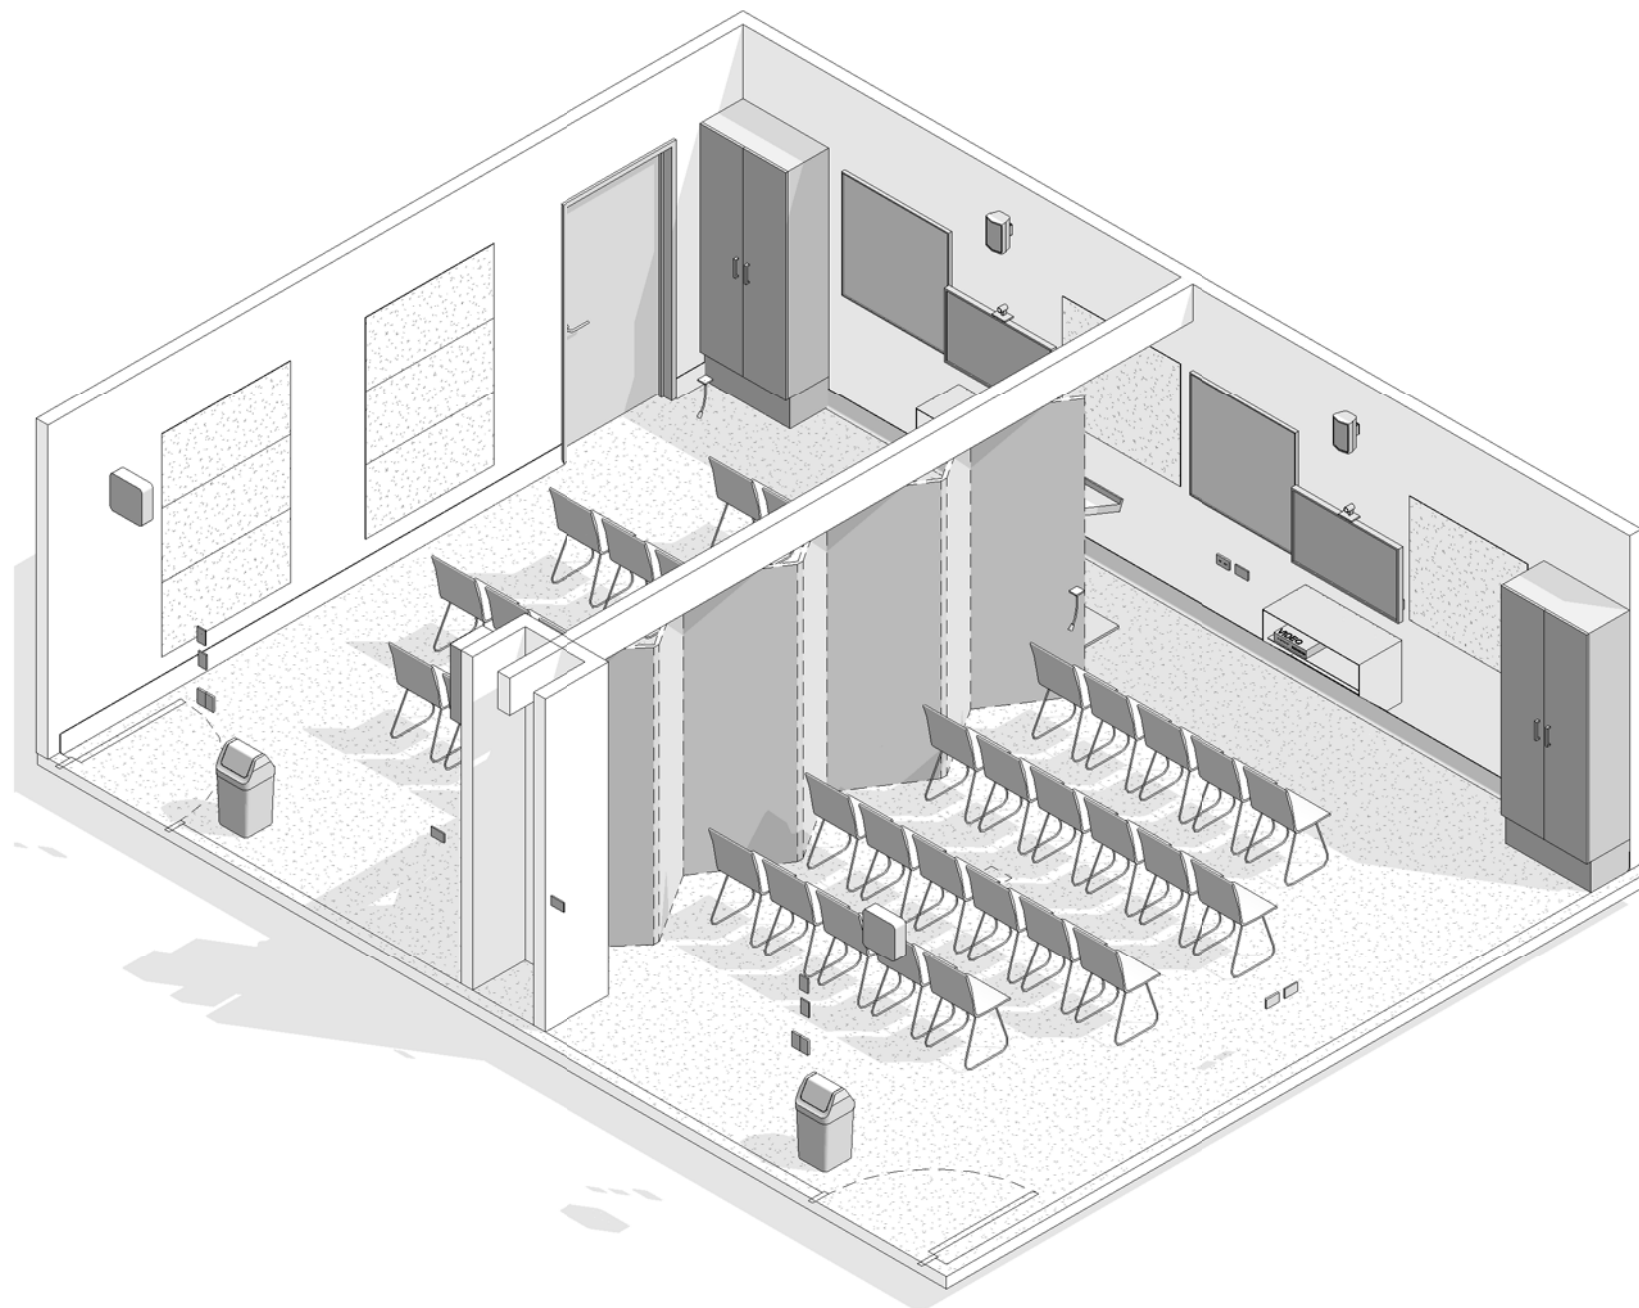

PLAN



REV	DESCRIPTION	DATE
1	New Standard Component	01.03.2016

FOR GUIDANCE

SCALE	RLS Room Code	Room Tag	REV
1 : 50 @ A3	MEET-L-55	1.280.1	1

# AUSTRALASIAN HFG STANDARD COMPONENTS

Room Layout Sheet

RLS Room Code: **MEET-L-55**


1:50

Room Name:


**MEETING ROOM, 55m<sup>2</sup>**

BIM ID	DESCRIPTION
2010	SKIRTING VINYL, FEATHERED EDGED, 150mmH
2707	ACOUSTIC PANEL
7035	INTERNAL WINDOW, DOUBLE GLAZED
8010	DOOR PROTECTION
8040	DOOR PROTECTION - FRAME
FE-6466	TELEPHONE - TELECONFERENCE
FE-7718	MICROPHONE - VIDEO CONFERENCING - CEILING MOUNTED
FE-7719	MONITOR - LCD
FE-7720	SPEAKERS - VIDEO-CONFERENCING, WALL MOUNTED
FE-7721	VIDEO-CONFERENCING SYSTEM
FE-7722	CAMERA - VIDEO-CONFERENCING
FE-11100	COMPUTER - LAPTOP
FE-54510	TELEPHONE - HANDSET, STANDARD
FF-1050	BENCHTOP - LAMINATE
FF-2060	CHAIR - MEETING
FF-3350	CLOCK - BATTERY OPERATED, FF-3350
FF-4410	CUPBOARD - UNDER BENCH DOUBLE - 800W X 870H X 600D
FF-4420	CUPBOARD - UNDER BENCH - 400W X 870H X 450D
FF-4490	CUPBOARD - DOUBLE DOOR, FREESTANDING, LOCKABLE


BIM ID	DESCRIPTION
FF-5824	WASTE BIN, GENERAL
FF-7513	BRACKET - LCD MONITOR
FF-7514	AV RACK
FF-7516	EXTERNAL WINDOW DRESSING - BLACKOUT
FF-12200	LECTERN
FF-16025	OPERABLE WALL
FF-17360	PINBOARD - FABRIC COVERED
FF-24405	WHITEBOARD - MAGNETIC
S-1006	VOICE DATA OUTLET - DOUBLE
S-1007	VOICE DATA OUTLET - TRIPLE
S-1090	TV - MATV
S-1387	FLOOR SERVICES BOX
S-6200	LIGHT SWITCH
S-8080	EMERGENCY CALL
S-9001	GENERAL POWER OUTLET - DOUBLE
S-10005	DURESS ALARM

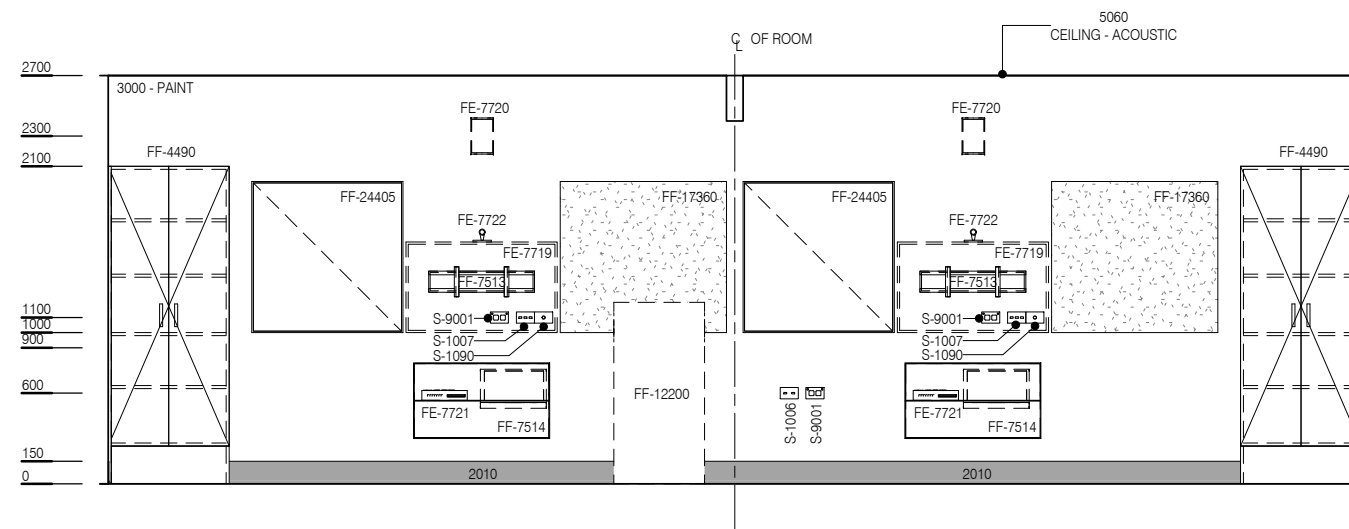


ELEVATION 1

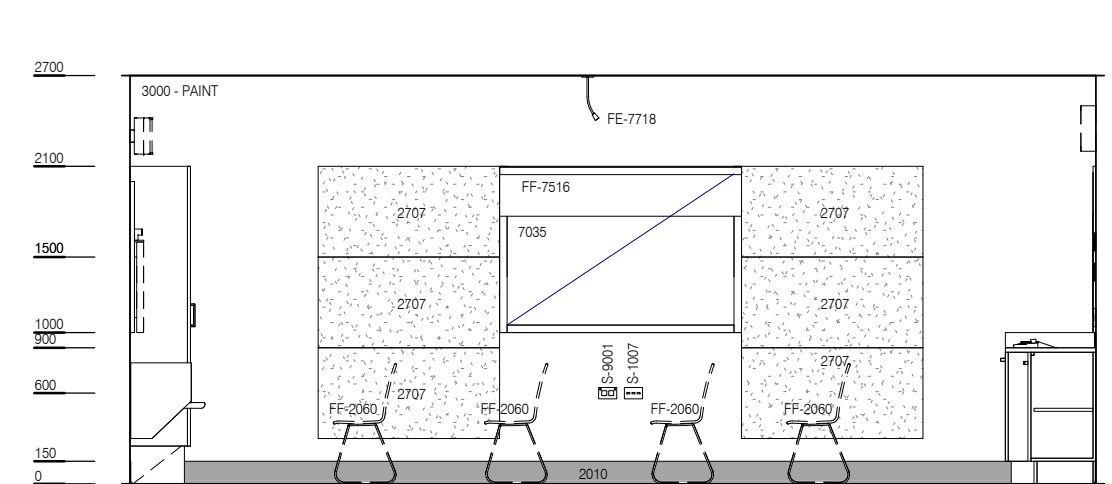

ELEVATION 2

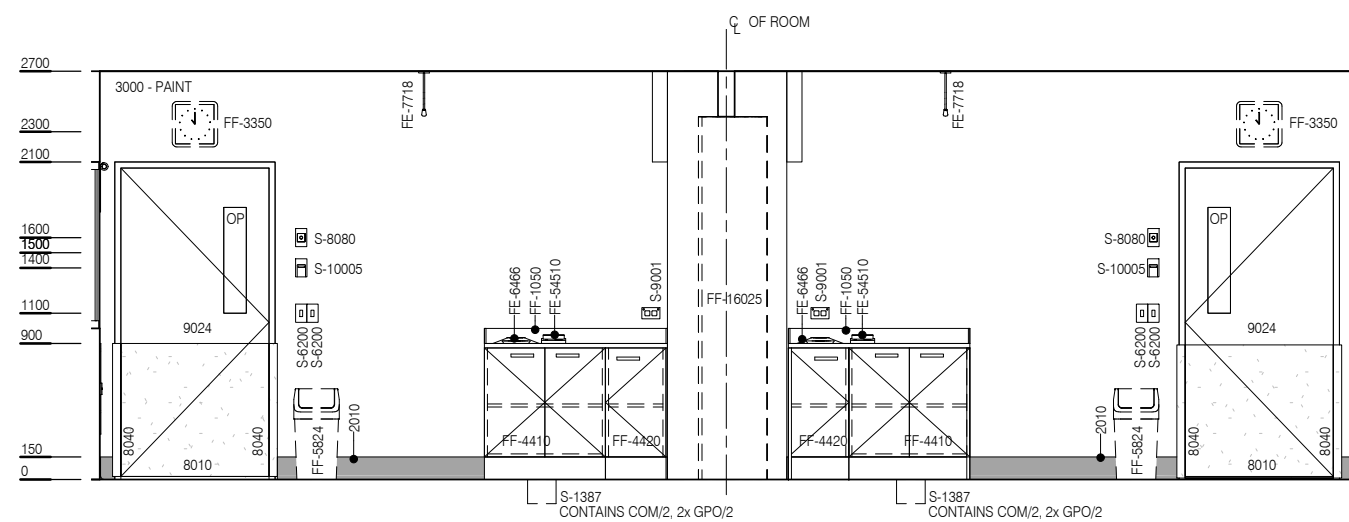

ELEVATION 3

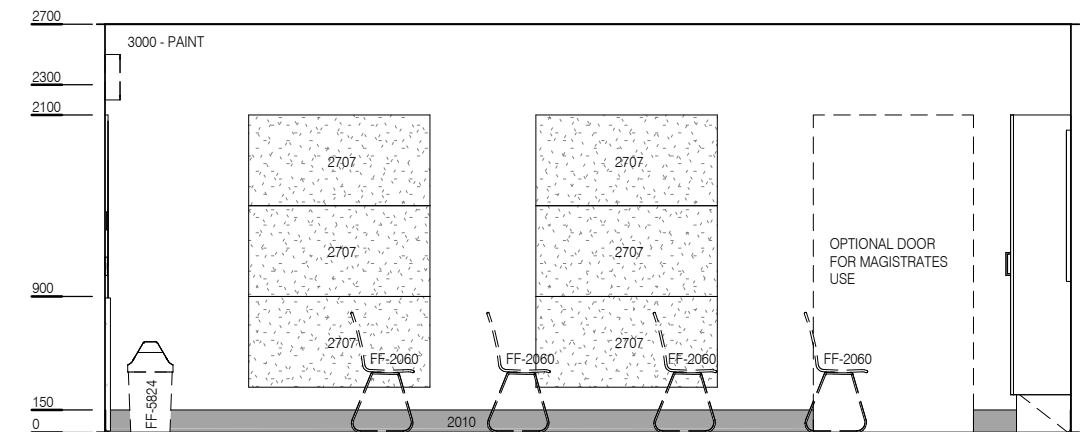

ELEVATION 4



REV	DESCRIPTION	DATE
1	New Standard Component	01.03.2016

FOR GUIDANCE

SCALE	RLS Room Code	Room Tag	REV
1 : 50 @ A3	MEET-L-55	1.280.2	1