



AUSTRALASIAN HFG STANDARD COMPONENTS

Room Layout Sheet

RLS Room Code: REC-E

Room Name:

1:50 2.5m 2 1.5 1 0.5 0
RECEPTION (EMERGENCY), 20m²

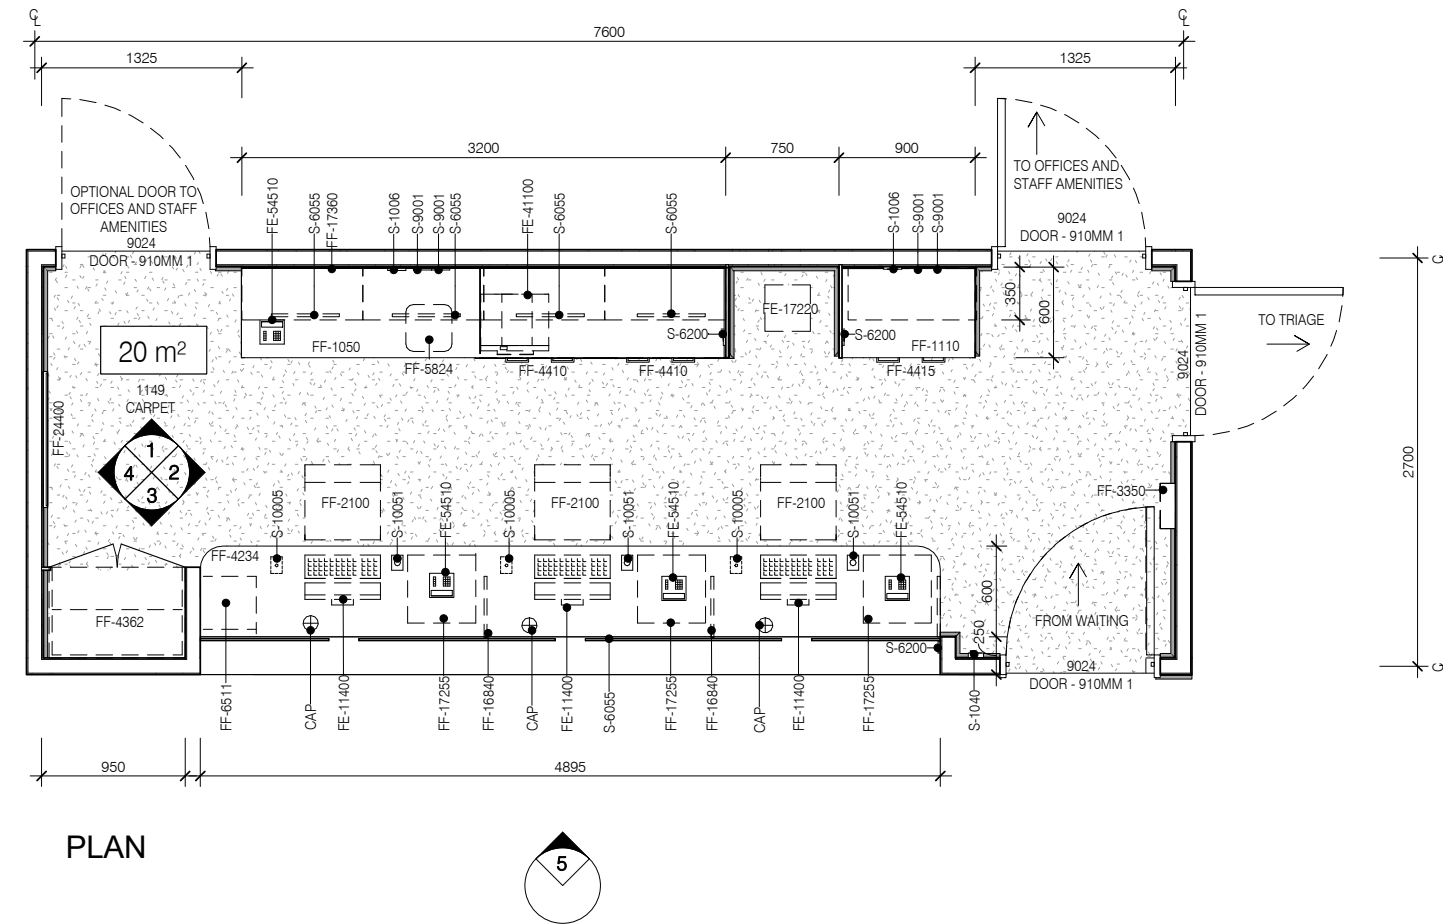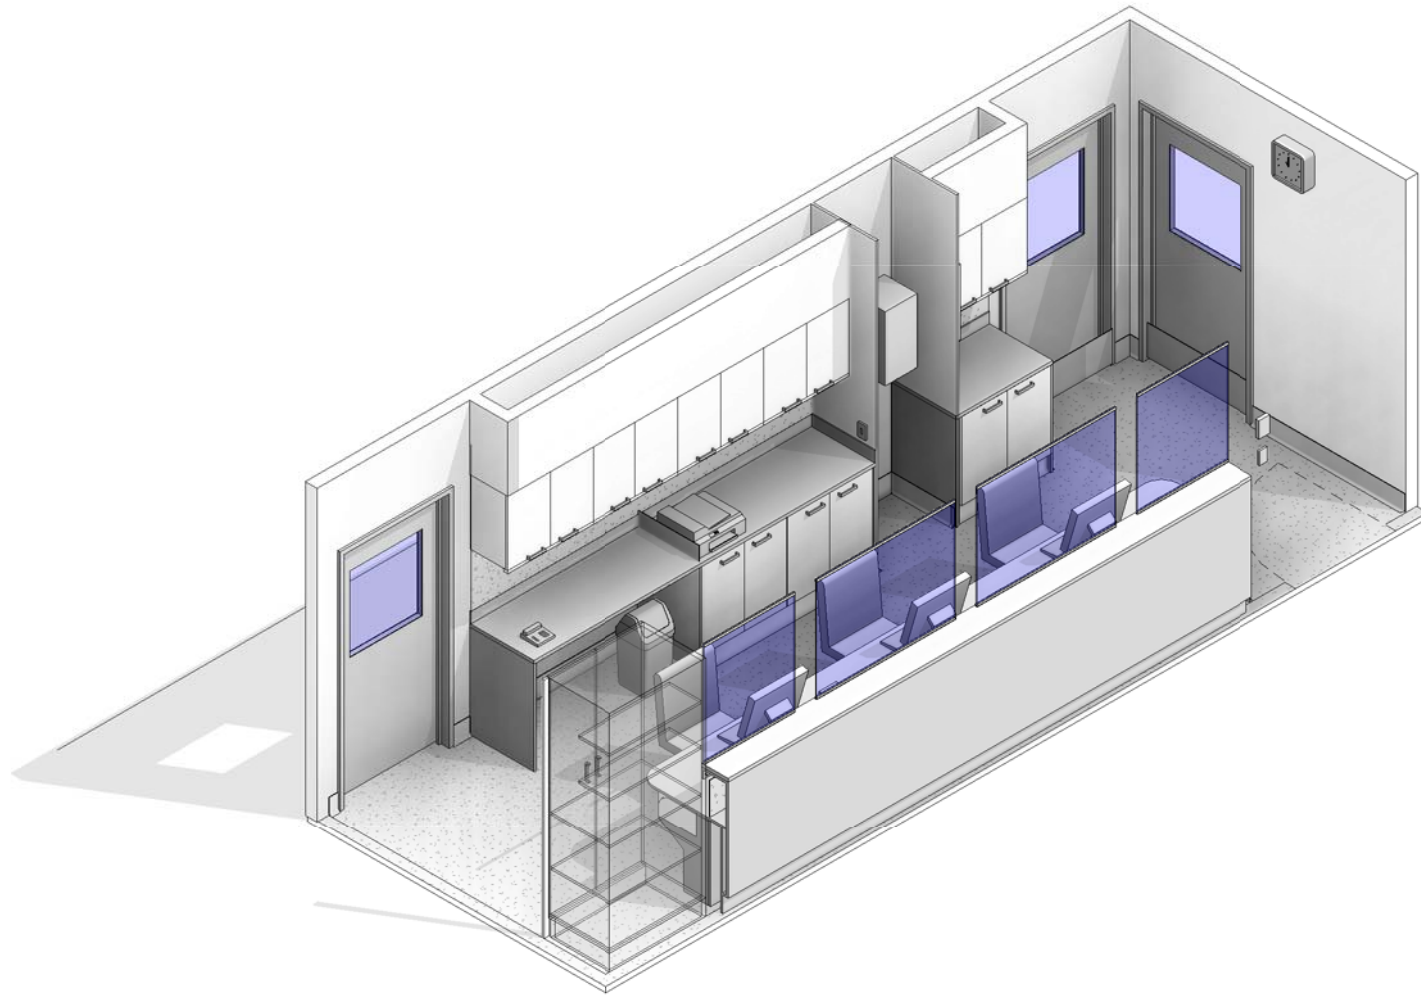

BIMID	DESCRIPTION
2010	SKIRTING VINYL, FEATHERED EDGED, 150mmH
8000	DOOR PROTECTION - KICKPLATE - 8000
FE-11400	COMPUTER - PC & MONITOR
FE-17220	DOCUMENT TRANSFER SYSTEM
FE-41100	PRINTER - NETWORKED
FE-54510	TELEPHONE - HANDSET, STANDARD
FF-1050	BENCHTOP - LAMINATE
FF-1110	BENCHTOP - WORKING
FF-2100	CHAIR - ERGONOMIC OFFICE
FF-3350	CLOCK - BATTERY OPERATED FF-3350
FF-4234	RECEPTION - EMERGENCY
FF-4362	CUPBOARD - DBL FULL HEIGHT 900w, 600D
FF-4410	CUPBOARD - UNDER BENCH DOUBLE - 800W X 870H X 600D
FF-4415	CUPBOARD - UNDER BENCH DOUBLE - 850W X 870H X 600D
FF-4467	CUPBOARD - OVERHEAD DOUBLE 850W X 600H X 350D
FF-5824	WASTE BIN, GENERAL

BIMID	DESCRIPTION
FF-6511	DRAWER UNIT - LOCKABLE
FF-16840	PARTITION - LAMINATE
FF-17255	PEDESTAL FILING UNIT
FF-17360	PINBOARD - FABRIC COVERED
FF-19507	SECURITY SCREEN - SAFETY GLASS
FF-24400	WHITEBOARD
FF-44716	CUPBOARD - OVERHEAD DOUBLE 800W X 600H X 350D
S-1006	VOICE DATA OUTLET - DOUBLE
S-1045	EFTPOS OUTLET
S-6055	SPECIAL TASK LIGHT, BUILT-IN
S-6200	LIGHT SWITCH
S-9001	GENERAL POWER OUTLET - DOUBLE
S-10005	DURESS ALARM
S-10051	REMOTE DOOR RELEASE



REV	DESCRIPTION	DATE
4	This RLS has been redocumented	01.03.2016

FOR GUIDANCE

SCALE	RLS Room Code	Room Tag	REV
1 : 50 @ A3	REC-E	1.186.1	4

AUSTRALASIAN HFG STANDARD COMPONENTS


Room Layout Sheet

RLS Room Code: **REC-E**


1:50 2.5m 2 1.5 1 0.5 0

Room Name:


RECEPTION (EMERGENCY), 20m²

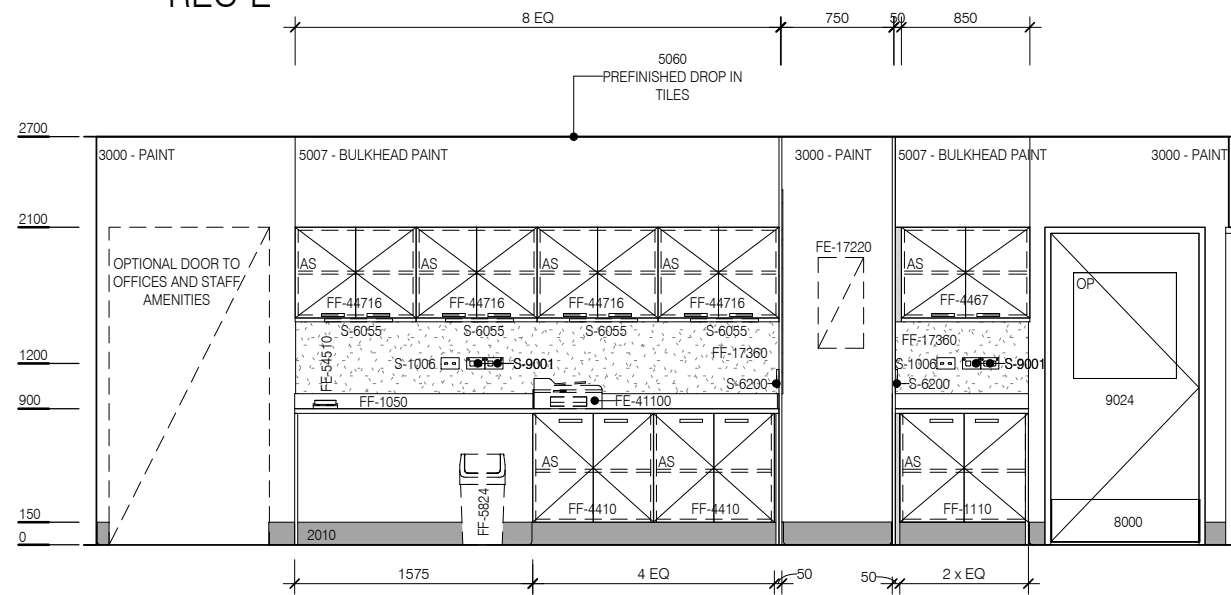


ELEVATION 1

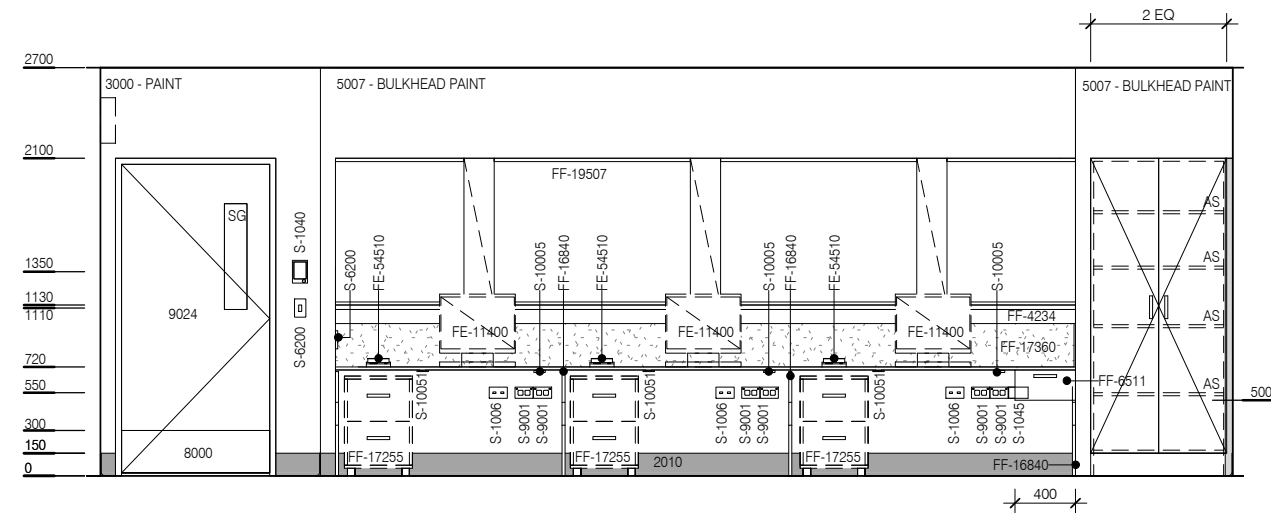


ELEVATION 3

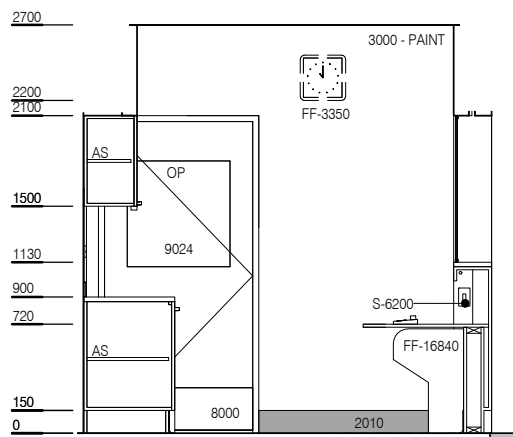

ELEVATION 2

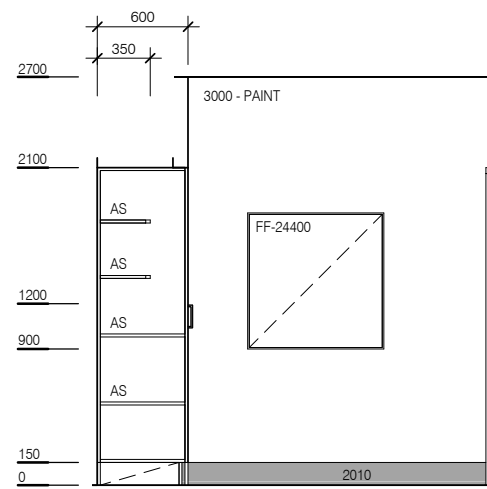

ELEVATION 4

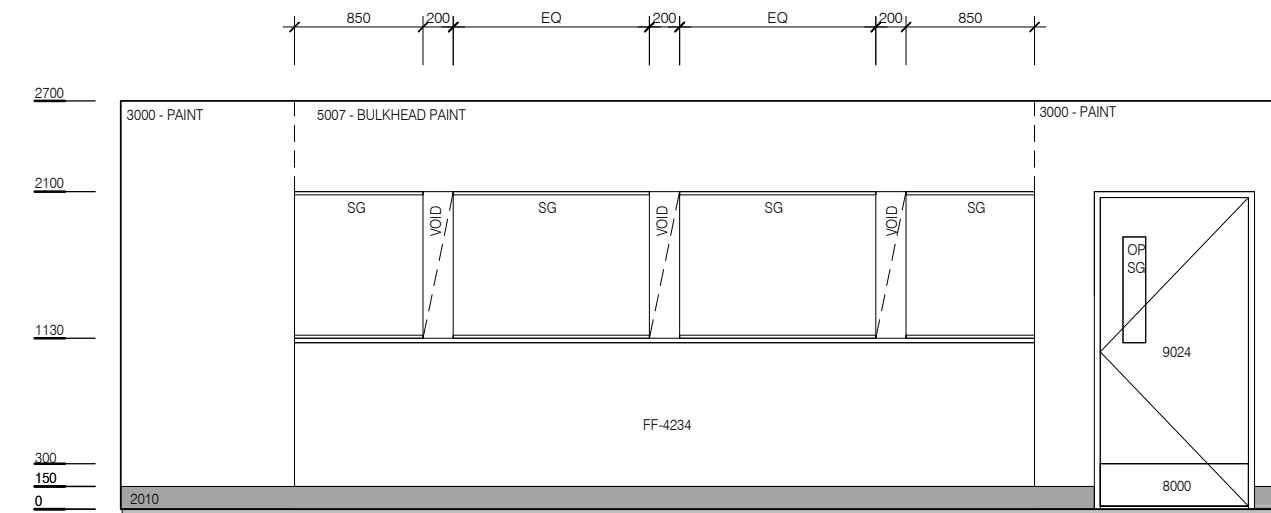

ELEVATION 5

BIMID	DESCRIPTION
2010	SKIRTING VINYL, FEATHERED EDGED, 150mmH
8000	DOOR PROTECTION - KICKPLATE - 8000
FE-11400	COMPUTER - PC & MONITOR
FE-17220	DOCUMENT TRANSFER SYSTEM
FE-41100	PRINTER - NETWORKED
FE-54510	TELEPHONE - HANDSET, STANDARD
FF-1050	BENCHTOP - LAMINATE
FF-1110	BENCHTOP - WORKING
FF-2100	CHAIR - ERGONOMIC OFFICE
FF-3350	CLOCK - BATTERY OPERATED FF-3350
FF-4234	RECEPTION - EMERGENCY
FF-4362	CUPBOARD - DBL FULL HEIGHT 900w, 600D
FF-4410	CUPBOARD - UNDER BENCH DOUBLE - 800W X 870H X 600D
FF-4415	CUPBOARD - UNDER BENCH DOUBLE - 850W X 870H X 600D
FF-4467	CUPBOARD - OVERHEAD DOUBLE 850W X 600H X 350D
FF-5824	WASTE BIN, GENERAL

BIMID	DESCRIPTION
FF-6511	DRAWER UNIT - LOCKABLE
FF-16840	PARTITION - LAMINATE
FF-17255	PEDESTAL FILING UNIT
FF-17360	PINBOARD - FABRIC COVERED
FF-19507	SECURITY SCREEN - SAFETY GLASS
FF-24400	WHITEBOARD
FF-44716	CUPBOARD - OVERHEAD DOUBLE 800W X 600H X 350D
S-1006	VOICE DATA OUTLET - DOUBLE
S-1045	EFTPOS OUTLET
S-6055	SPECIAL TASK LIGHT, BUILT-IN
S-6200	LIGHT SWITCH
S-9001	GENERAL POWER OUTLET - DOUBLE
S-10005	DURESS ALARM
S-10051	REMOTE DOOR RELEASE



REV	DESCRIPTION	DATE
4	This RLS has been redocumented	01.03.2016

FOR GUIDANCE

SCALE	RLS Room Code	Room Tag	REV
1 : 50 @ A3	REC-E	1.186.2	4