



AUSTRALASIAN HFG STANDARD COMPONENTS

Room Layout Sheet


RLS Room Code: **WAIT-20**

Room Name:


WAITING, 20m²

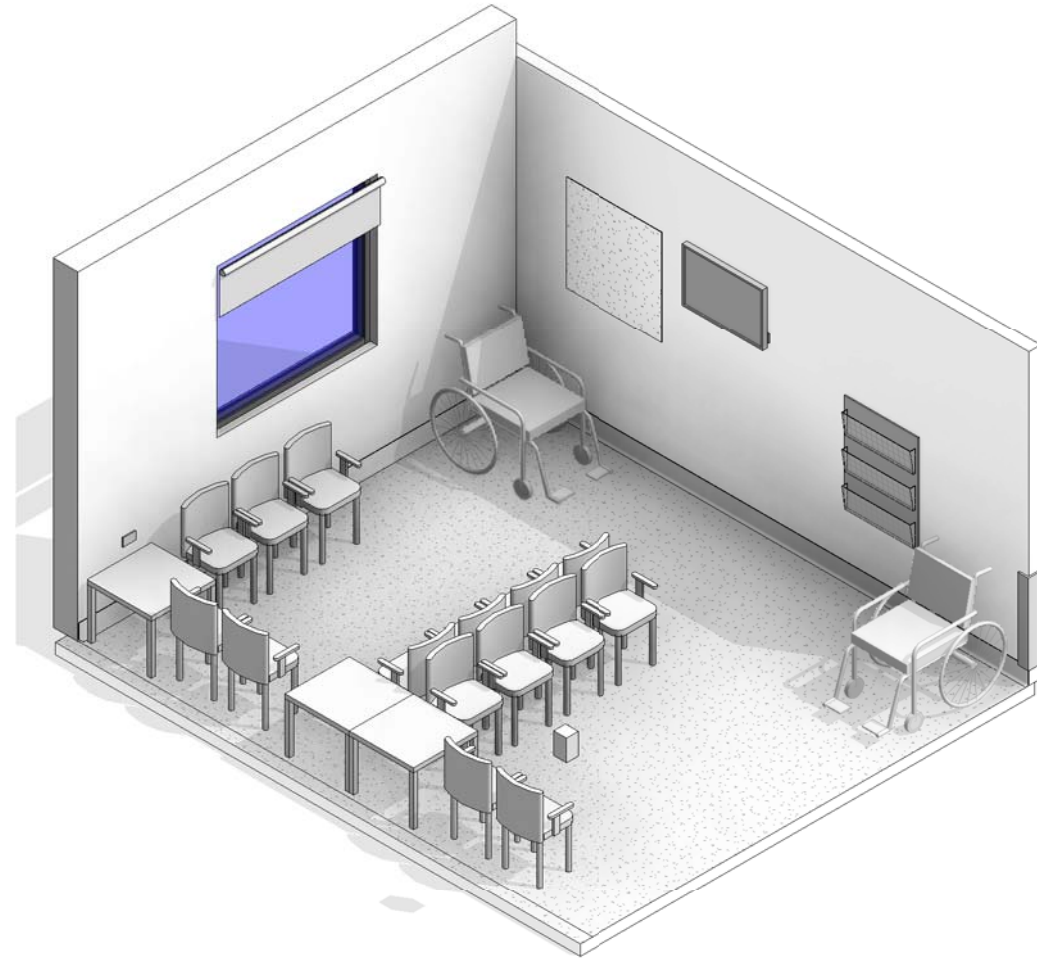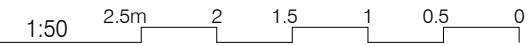

BIM ID	DESCRIPTION
2010	SKIRTING VINYL, FEATHERED EDGED, 150mmH
2670	WALL PROTECTION - CORNER GUARD
7001	WINDOWS
FE-2795	TELEVISION
FF-2700	CHAIR - WAITING FF-2700
FF-5828	EXTERNAL WINDOW DRESSING (BLACKOUT)
FF-5830	DISPENSER - ANTISEPTIC HAND RUB
FF-13120	MAGAZINE AND PAMPHLET RACK
FF-17360	PINBOARD - FABRIC COVERED
FF-22800	TABLE - LOW
FF-23410	TV BRACKET
S-1090	TV - MATV
S-9000	GENERAL POWER OUTLET - SINGLE
S-9001	GENERAL POWER OUTLET - DOUBLE

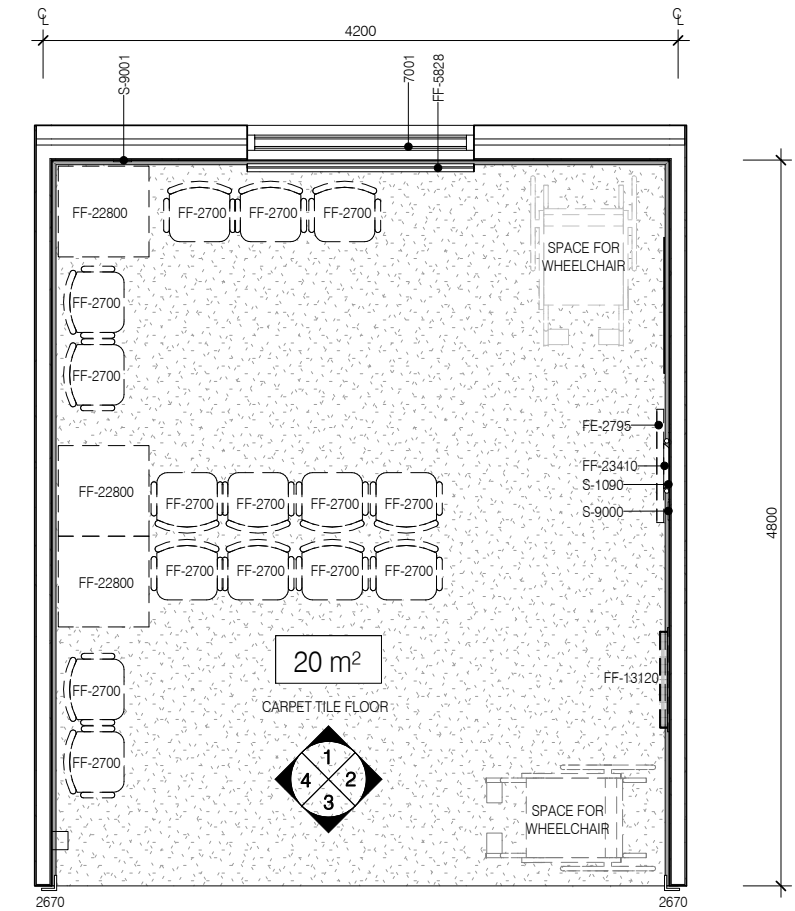

PLAN

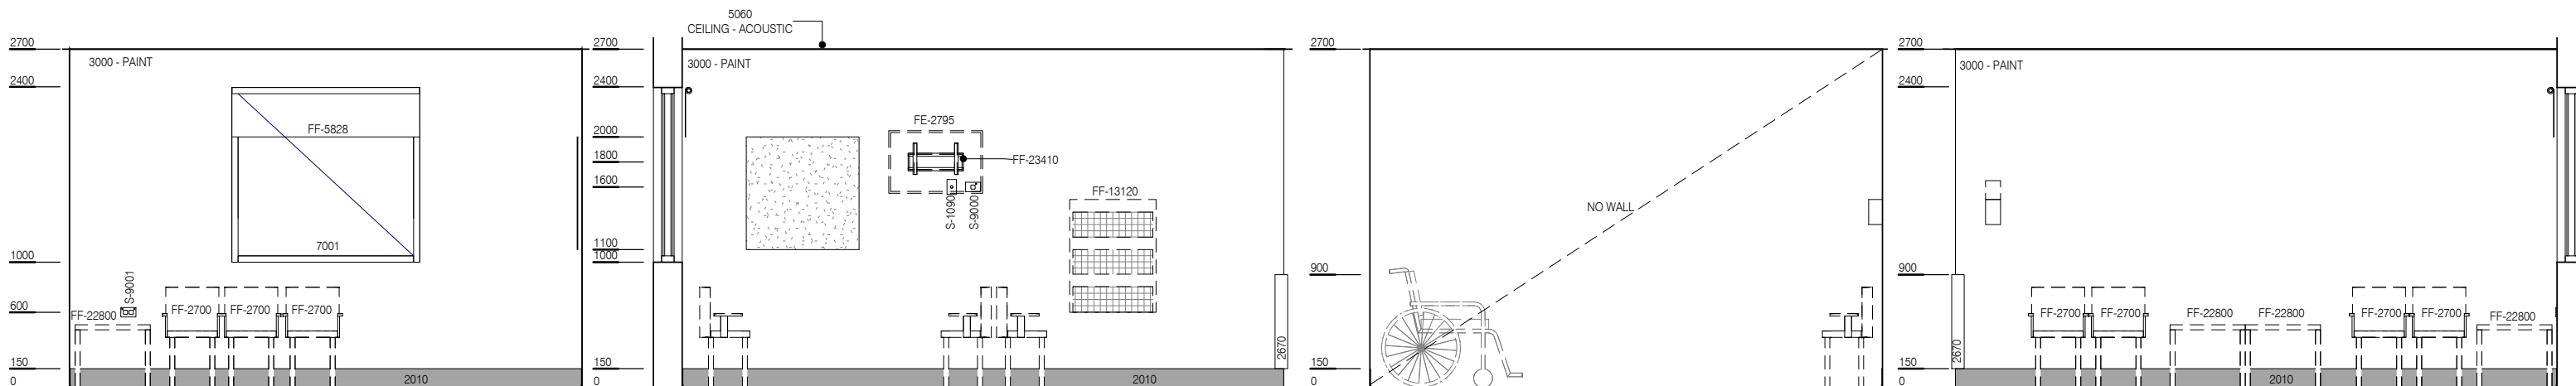

ELEVATION 1

ELEVATION 2

ELEVATION 3

ELEVATION 4



REV	DESCRIPTION	DATE
3	This RLS has been reviewed, redocumented and reissued	01.03.2016

FOR GUIDANCE

SCALE	RLS Room Code	Room Tag	REV
1 : 50 @ A3	WAIT-20	1.242	3