

AUSTRALASIAN HFG STANDARD COMPONENTS

Room Layout Sheet



RLS Room Code: **WAIT-50**

1:50 2.5m 2 1.5 1 0.5 0

Room Name:

WAITING, 50m²

BIMID	DESCRIPTION
2010	SKIRTING VINYL, FEATHERED EDGED, 150mmH
4030	CORNER GUARD ANGLED
7001	WINDOWS
FE-54580	TELEVISION FE-54550
FF-2700	CHAIR - WAITING FF-2700
FF-4901	CURTAIN TRACK
FF-5410	CURTAIN - WINDOW DRAPES
FF-13121	MAGAZINE AND PAMPHLET RACK - SMALL
FF-17361	PINBOARD
FF-22800	TABLE - LOW
FF-23410	TV BRACKET
S-1090	TV - MATV
S-9001	GENERAL POWER OUTLET - DOUBLE
S-9015	GENERAL POWER OUTLET - CLEANER
S-9060	GENERAL POWER OUTLET - SPECIAL FOR EQUIPMENT

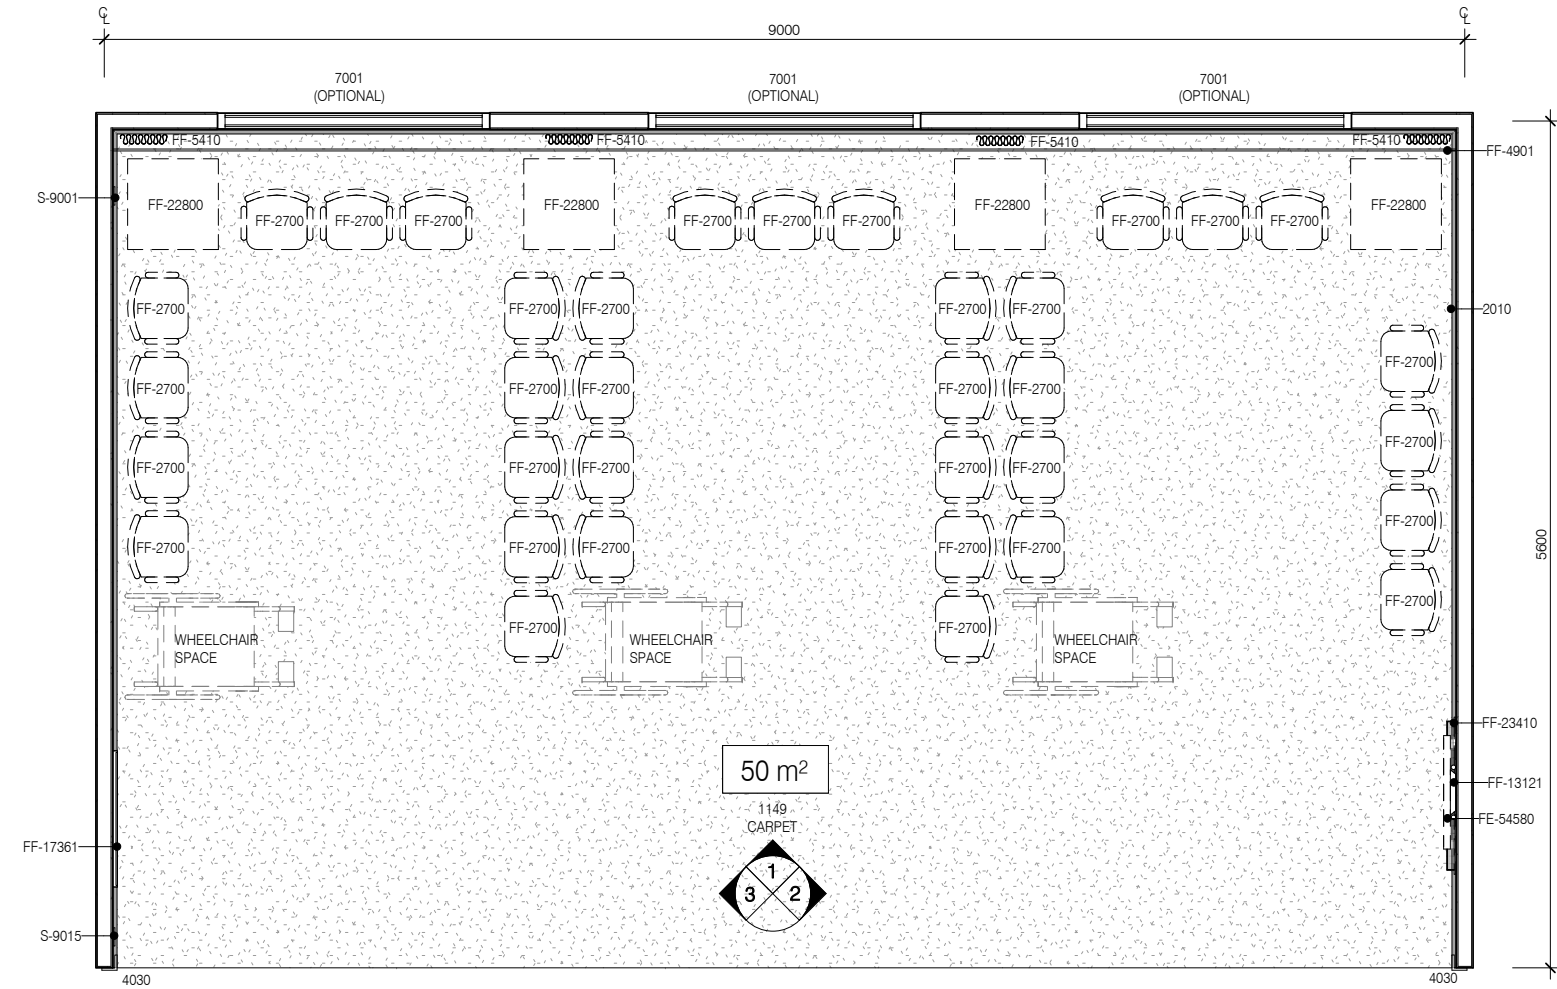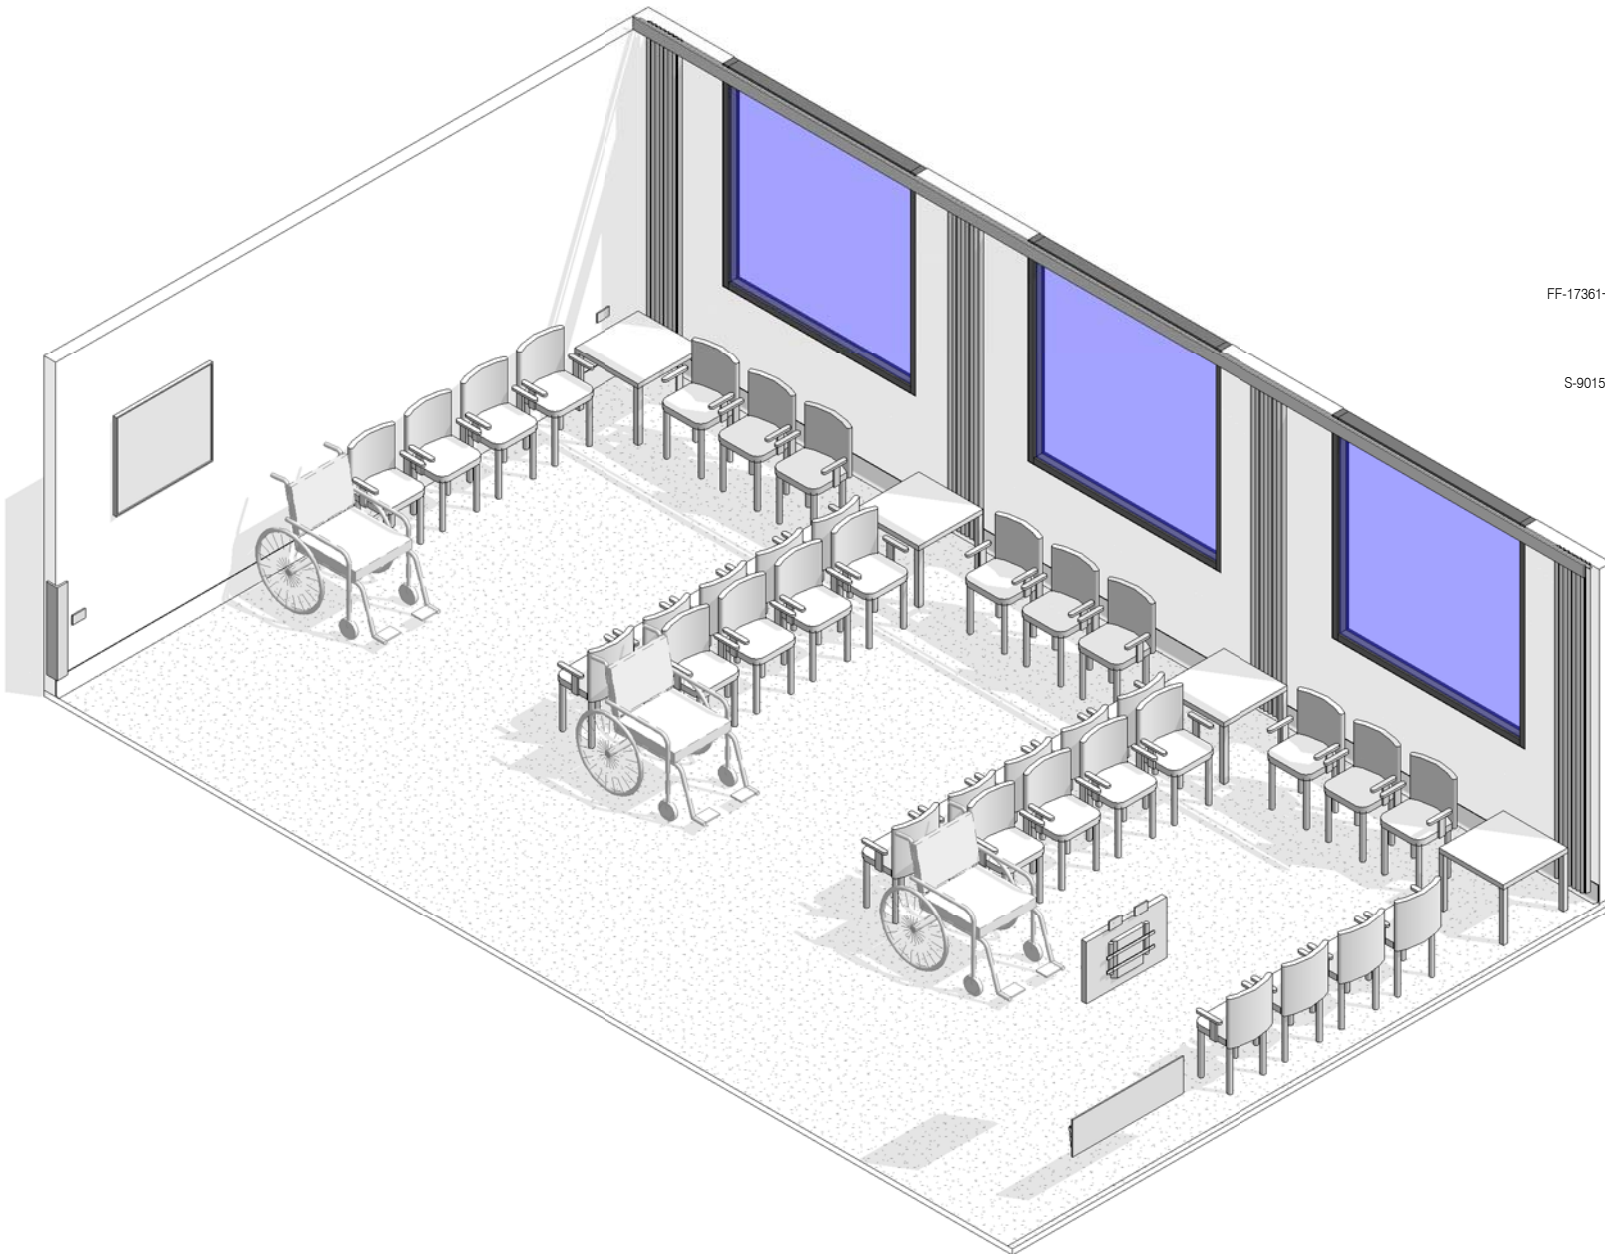

PLAN



REV	DESCRIPTION	DATE
3	This RLS has been redocumented	01.03.2016

FOR GUIDANCE

SCALE	RLS Room Code	Room Tag	REV
1 : 50 @ A3	WAIT-50	1.245.1	3

AUSTRALASIAN HFG STANDARD COMPONENTS

Room Layout Sheet


RLS Room Code: **WAIT-50**

1:50 2.5m 2 1.5 1 0.5 0


Room Name:

WAITING, 50m²


BIMID	DESCRIPTION
2010	SKIRTING VINYL, FEATHERED EDGED, 150mmH
4030	CORNER GUARD ANGLED
7001	WINDOWS
FE-54580	TELEVISION FE-54550
FF-2700	CHAIR - WAITING FF-2700
FF-4901	CURTAIN TRACK
FF-5410	CURTAIN - WINDOW DRAPES
FF-13121	MAGAZINE AND PAMPHLET RACK - SMALL
FF-17361	PINBOARD
FF-22800	TABLE - LOW
FF-23410	TV BRACKET
S-1090	TV - MATV
S-9001	GENERAL POWER OUTLET - DOUBLE
S-9015	GENERAL POWER OUTLET - CLEANER
S-9060	GENERAL POWER OUTLET - SPECIAL FOR EQUIPMENT

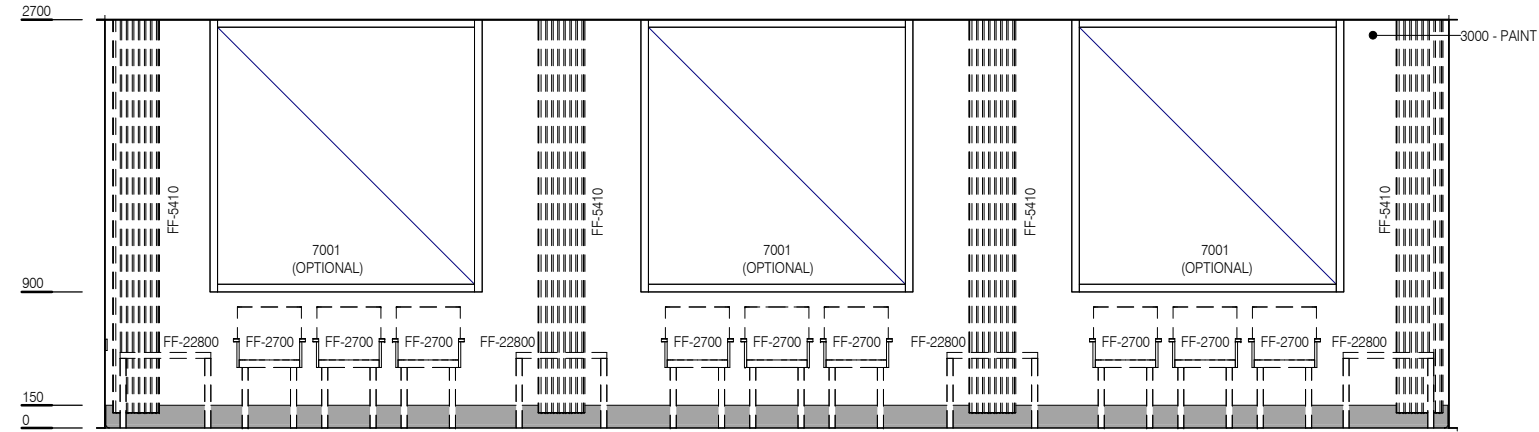

ELEVATION 1

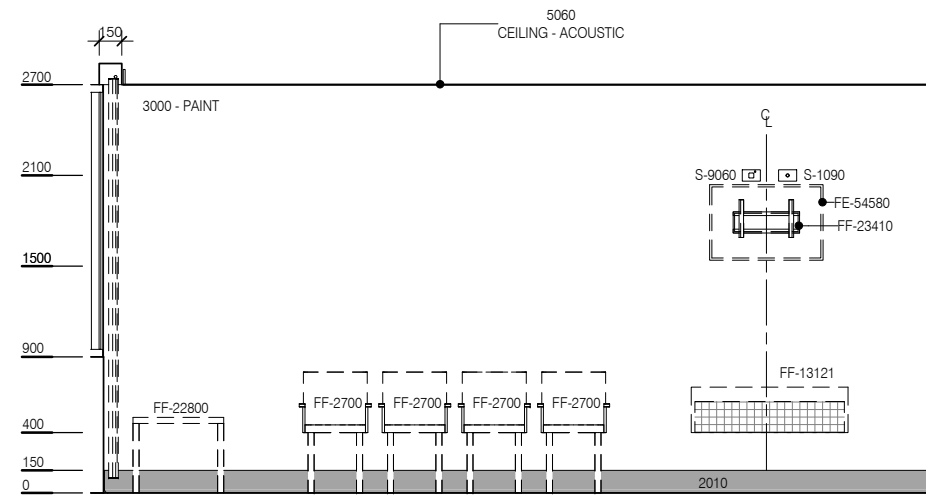

ELEVATION 2

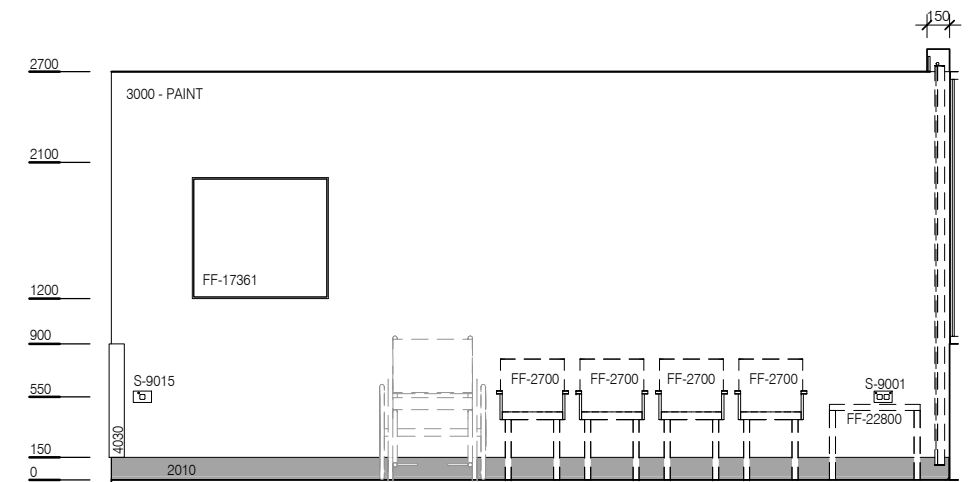

ELEVATION 3



REV	DESCRIPTION	DATE
3	This RLS has been redocumented	01.03.2016

FOR GUIDANCE

SCALE	RLS Room Code	Room Tag	REV
1 : 50 @ A3	WAIT-50	1.245.2	3