

# AUSTRALASIAN HFG STANDARD COMPONENTS


Room Layout Sheet

Room Name **Staff Room, 35m2**


RLS Room Code **SRM-35**

RDS Room Code **SRM-35**

- AS ADJUSTABLE SHELF
- BWU BOILING WATER UNIT
- COM/2 COMMUNICATIONS OUTLET - DOUBLE
- DHT DISPENSER - HAND TOWEL
- DS DISPENSER - SOAP
- GPO/1 GENERAL PURPOSE OUTLET - SINGLE
- GPO/2 GENERAL PURPOSE OUTLET - DOUBLE
- LS LIGHT SWITCH
- OP OBSERVATION PANEL
- PB PINBOARD
- MATV TV CONNECTION
- SK5 VINYL FEATHER EDGE SKIRTING
- V1 VINYL FLOORING, STANDARD
- WT WALL TELEPHONE
- WB WHITEBOARD

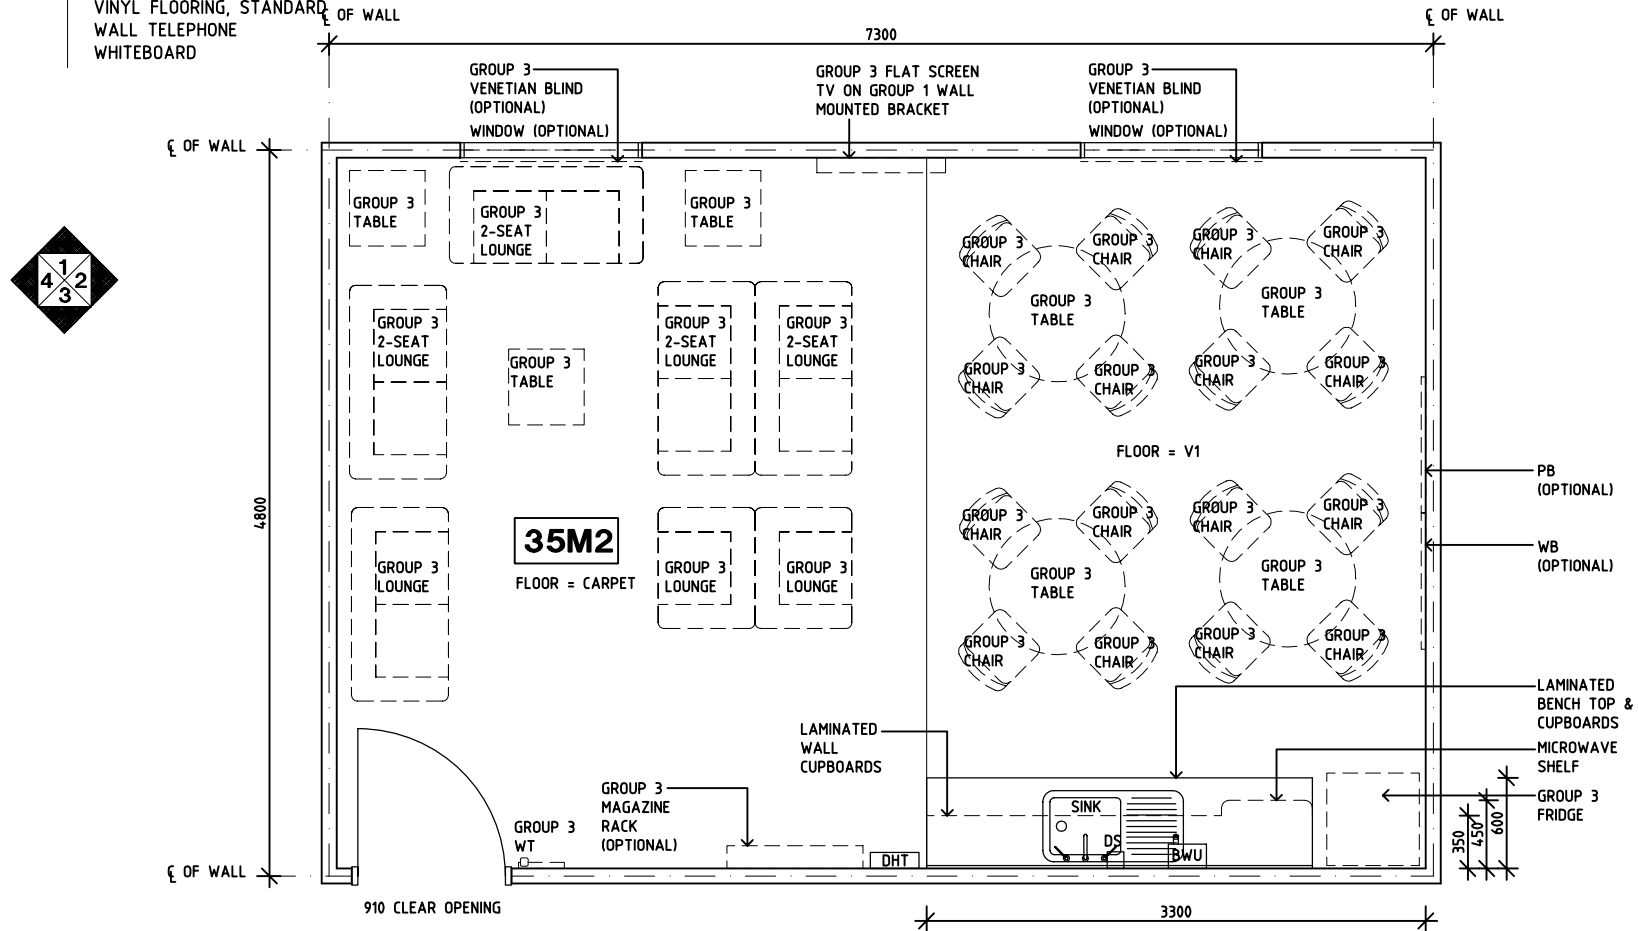

**PLAN**

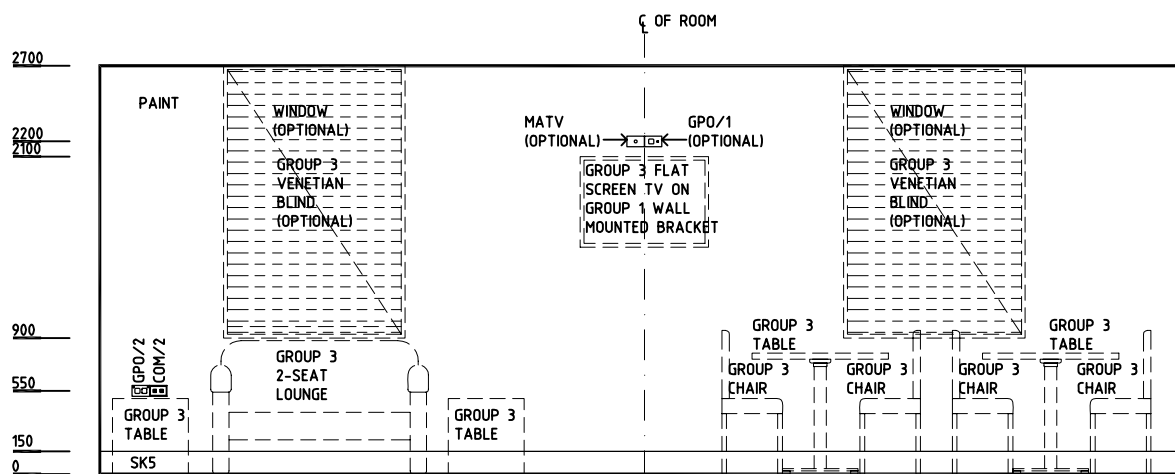

**ELEVATION 1**

REV	DESCRIPTION	DATE	BY	REV	DESCRIPTION	DATE	BY	REV	DESCRIPTION	DATE	BY
1	FIRST ISSUE	14.8.08	CX								
2	2009 AUS HFG REVIEW, GENERAL REVISION	10.03.09	KC								

			DESIGNED	APPROVED	SCALE(S)	ZONE(S)
			AA	DB	150 in A3	
CAD FILE NAME			PAPER DRAWING ID			
SRM-35			SRM-35a			

This document is for advisory purpose only

# AUSTRALASIAN HFG STANDARD COMPONENTS


Room Layout Sheet

Room Name **Staff Room, 35m2**


RLS Room Code **SRM-35**

RDS Room Code **SRM-35**


- AS ADJUSTABLE SHELF
- BWU BOILING WATER UNIT
- COM/2 COMMUNICATIONS OUTLET - DOUBLE
- DHT DISPENSER - HAND TOWEL
- DS DISPENSER - SOAP
- GPO/1 GENERAL PURPOSE OUTLET - SINGLE
- GPO/2 GENERAL PURPOSE OUTLET - DOUBLE
- LS LIGHT SWITCH
- OP OBSERVATION PANEL
- PB PINBOARD
- MATV TV CONNECTION
- SK5 VINYL FEATHER EDGE SKIRTING
- V1 VINYL FLOORING, STANDARD
- WT WALL TELEPHONE
- WB WHITEBOARD

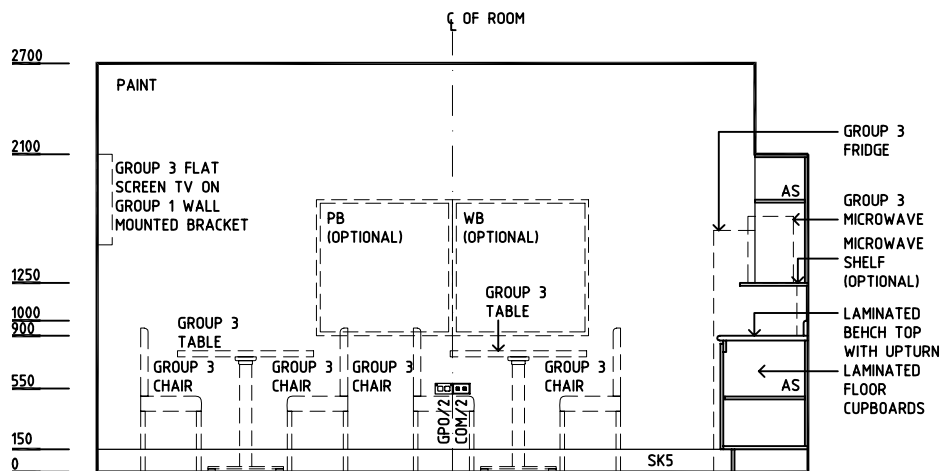

**ELEVATION 2**

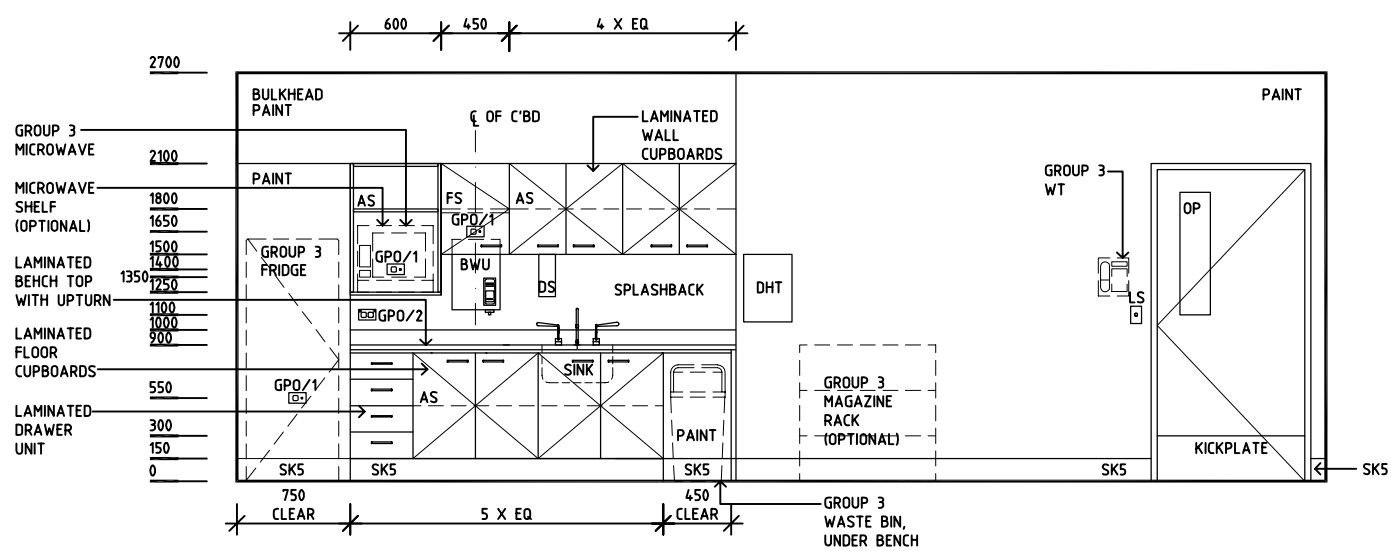

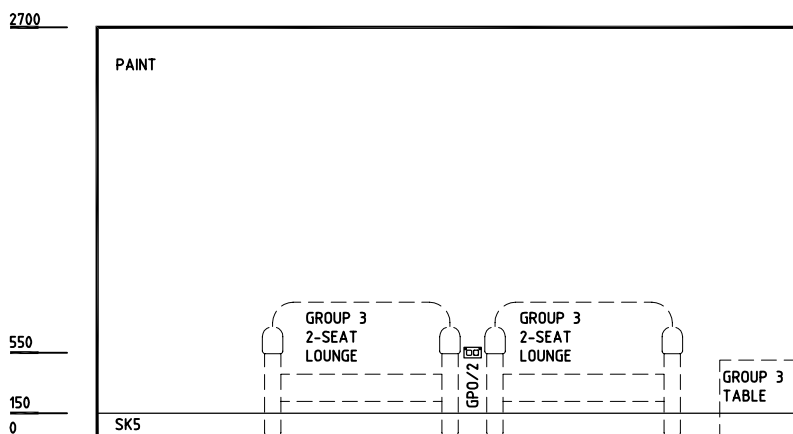


**ELEVATION 3**



**ELEVATION 4**

REV	DESCRIPTION	DATE	BY	REV	DESCRIPTION	DATE	BY	REV	DESCRIPTION	DATE	BY
1	FIRST ISSUE	14.8.08	CX								
2	2009 AUS HFG REVIEW, GENERAL REVISION	10.03.09	KC								

			DESIGNED	APPROVED	SCALE(S)	ZONE(S)
			AA	DB	150 in A3	
CAD FILE NAME			PAPER DRAWING ID			
SRM-35			SRM-35b			