

AUSTRALASIAN HFG STANDARD COMPONENTS


Room Layout Sheet

Room Name **Waiting - 50m2**


RLS Room Code **WAIT-50**

RDS Room Code **WAIT-50**

- CG CORNER GUARD
- GPO/1 GENERAL PURPOSE OUTLET-SINGLE
- GPO/2 GENERAL PURPOSE OUTLET-DOUBLE
- GPO/C GENERAL PURPOSE OUTLET-CLEANER'S
- MATV TV ANTENNA
- PB PINBOARD
- SK5 FEATHER EDGE VINYL SKIRTING

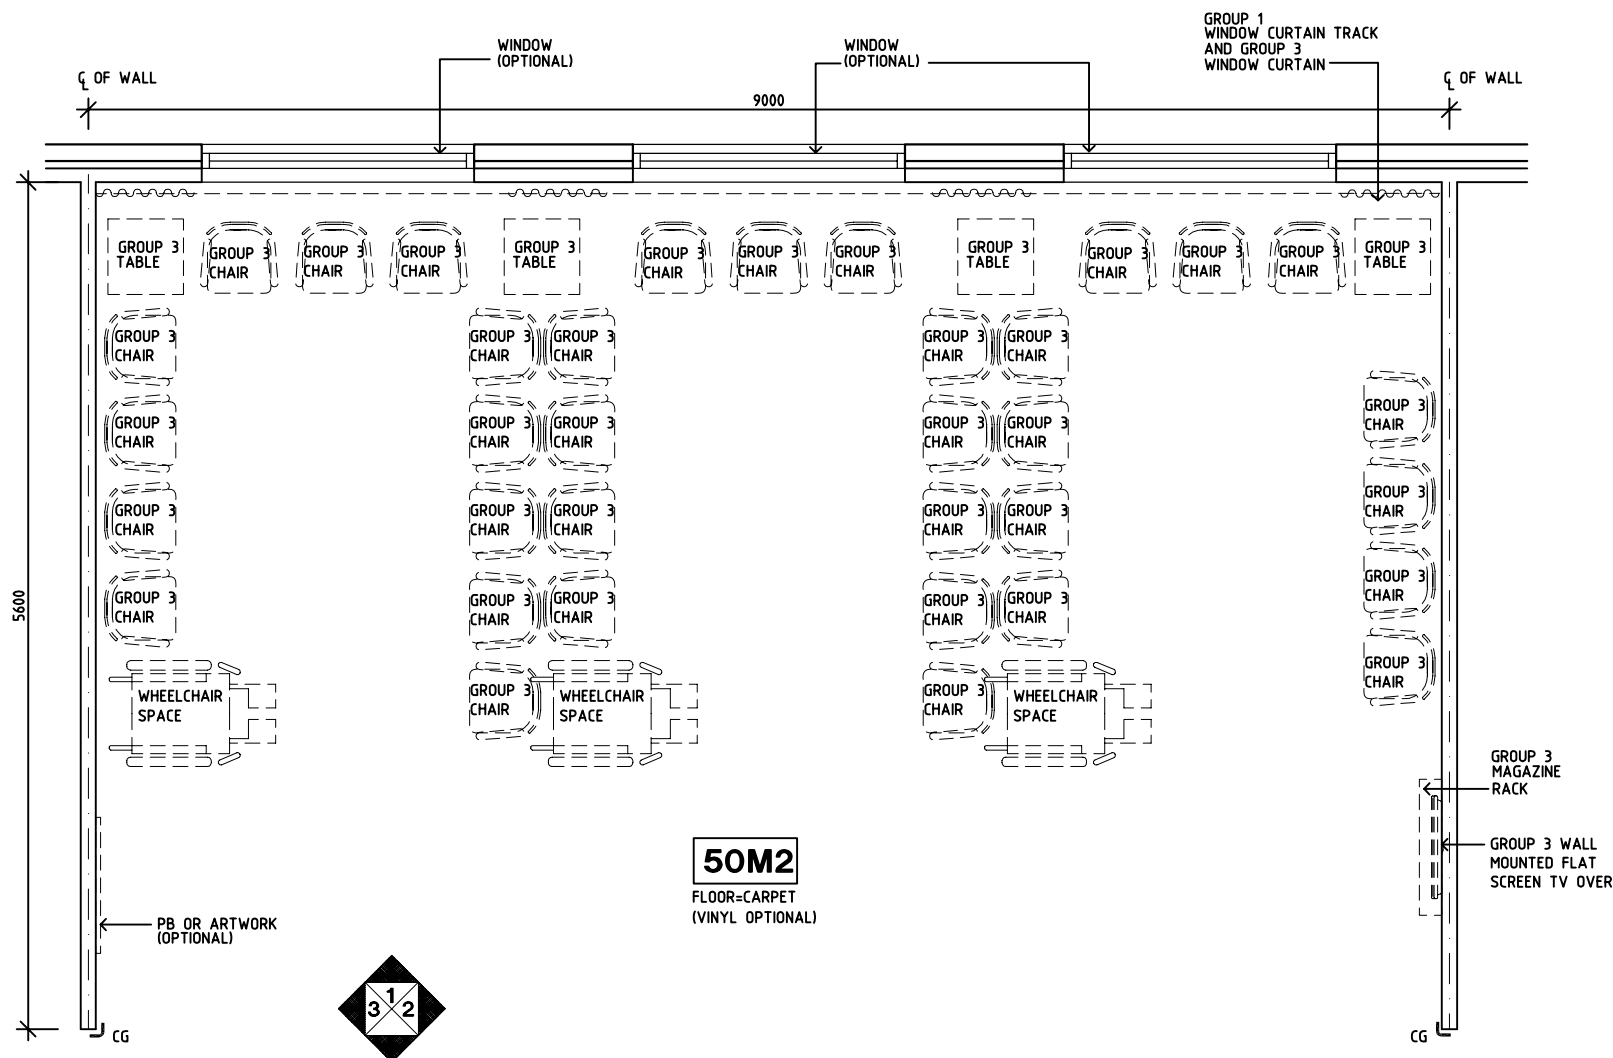

PLAN

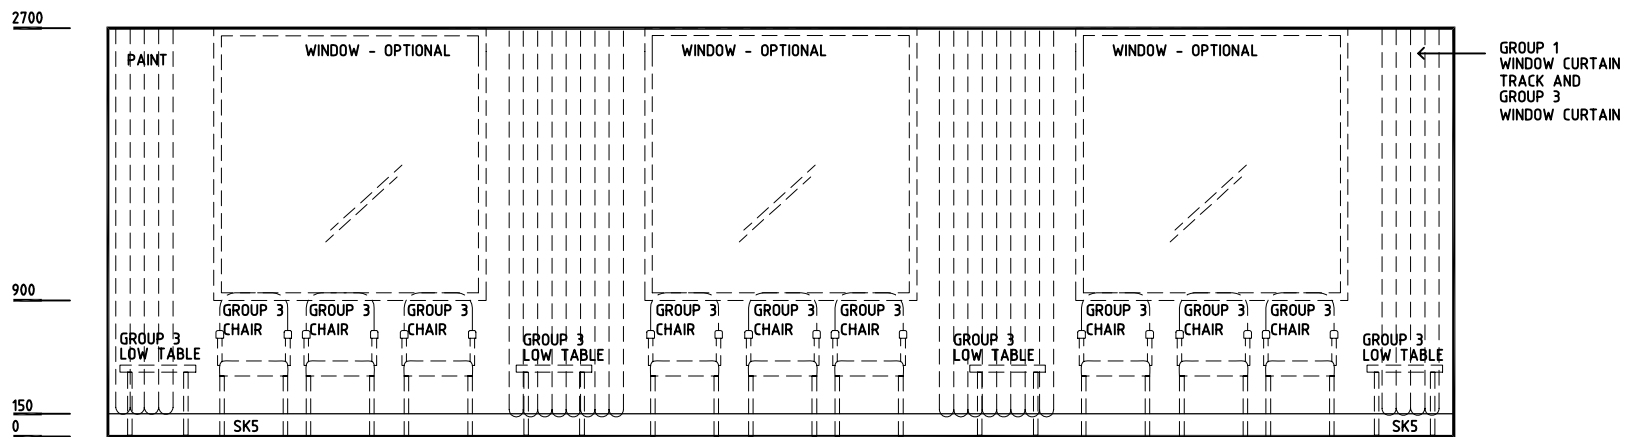

ELEVATION 1

REV	DESCRIPTION	DATE	BY	REV	DESCRIPTION	DATE	BY	REV	DESCRIPTION	DATE	BY
1	FIRST ISSUE	26.7.05	JMH								
2	GENERAL REVISION	14.8.08	CX								

			DESIGNED	APPROVED	SCALE(S)	ZONE(S)
			CC	DB	150 in A3	
CAD FILE NAME			PAPER DRAWING ID			
WAIT-50			WAIT-50a			

AUSTRALASIAN HFG STANDARD COMPONENTS


Room Layout Sheet

Room Name **Waiting - 50m2**


RLS Room Code **WAIT-50**

RDS Room Code **WAIT-50**

- CG CORNER GUARD
- GPO/1 GENERAL PURPOSE OUTLET-SINGLE
- GPO/2 GENERAL PURPOSE OUTLET-DOUBLE
- GPO/C GENERAL PURPOSE OUTLET-CLEANER'S
- MATV TV ANTENNA
- PB PINBOARD
- SKS FEATHER EDGE VINYL SKIRTING

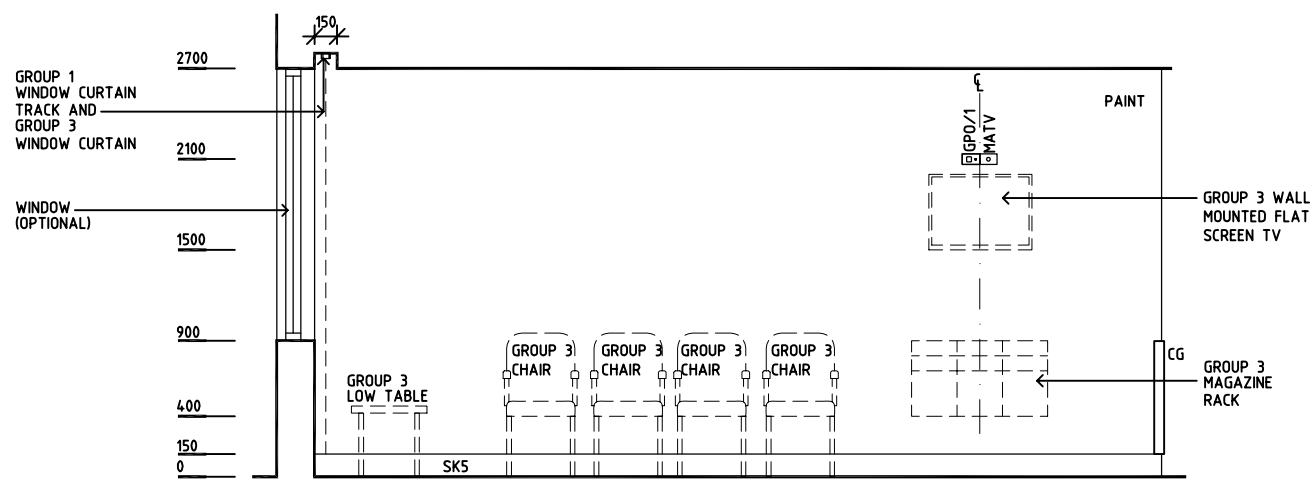

ELEVATION 2

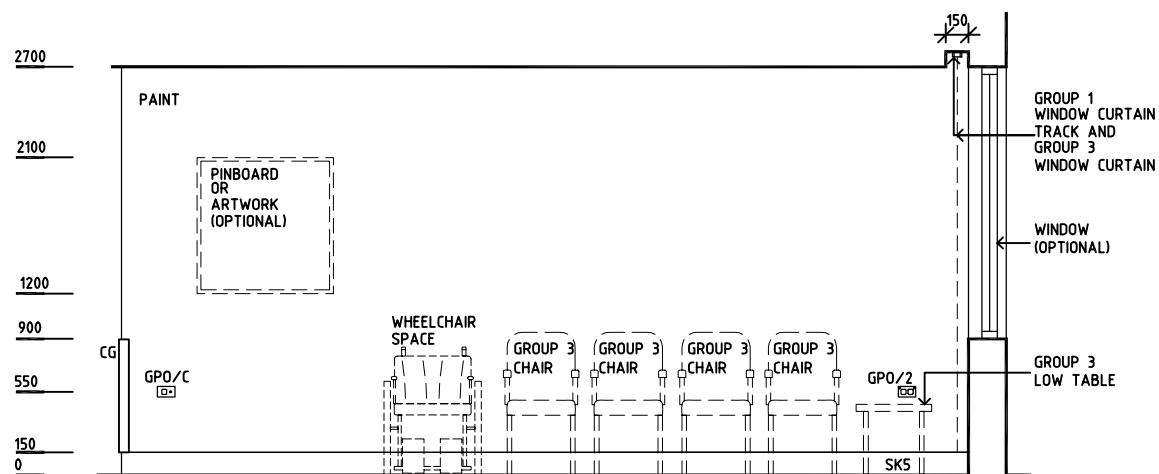

ELEVATION 3

REV	DESCRIPTION	DATE	BY	REV	DESCRIPTION	DATE	BY	REV	DESCRIPTION	DATE	BY
1	FIRST ISSUE	26.7.05	JMH								
2	GENERAL REVISION	14.8.08	CX								

			DESIGNED	APPROVED	SCALE(S)	ZONE(S)
			CC	DB	150 in A3	
CAD FILE NAME			PAPER DRAWING ID			
WAIT-50			WAIT-50b			

This document is for advisory purpose only