

AUSTRALASIAN HFG STANDARD COMPONENTS

Room Layout Sheet

Room Name 2 Bed Room - Shared Ensuite

RLS Room Code 2 BR-ST-C

RDS Room Code 2 BR-ST

- AS

CG

COM/2

DDG

DHT

DP

DS

DSA

EC

FS

GPO/1

GPO/1EP

GPO/C

LS/B

LS/ENS

LS/R

LS/UDL

MA

NA

NC

O2

RCD

S

SBB

SK4

V1

V6
- ADJUSTABLE SHELF

CORNER GUARD

COMMUNICATION OUTLET - DOUBLE

DISPENSER - DISPOSABLE GLOVES

DISPENSER - HAND TOWEL

DOOR AND DOOR FRAME PROTECTION

DISPENSER - SOAP

DISPENSER - SOAP ANTISEPTIC

EMERGENCY CALL

FIXED SHELF

GENERAL PURPOSE OUTLET-SINGLE

EMERGENCY POWER - SINGLE

GENERAL PURPOSE OUTLET- CLEANER'S

LIGHT SWITCH - BED

LIGHT SWITCH - ENSUITE

LIGHT SWITCH - ROOM

LIGHT SWITCH - UP-DOWN LIGHT

MEDICAL AIR

NURSE ASSIST CALL

PATIENT NURSE CALL

OXYGEN

RESIDUAL CURRENT DEVICE


SUCTION

SUCTION BOTTLE BRACKET


FLOOR VINYL COVED SKIRTING

VINYL FLOORING, STANDARD

VINYL FLOORING, TEXTURED

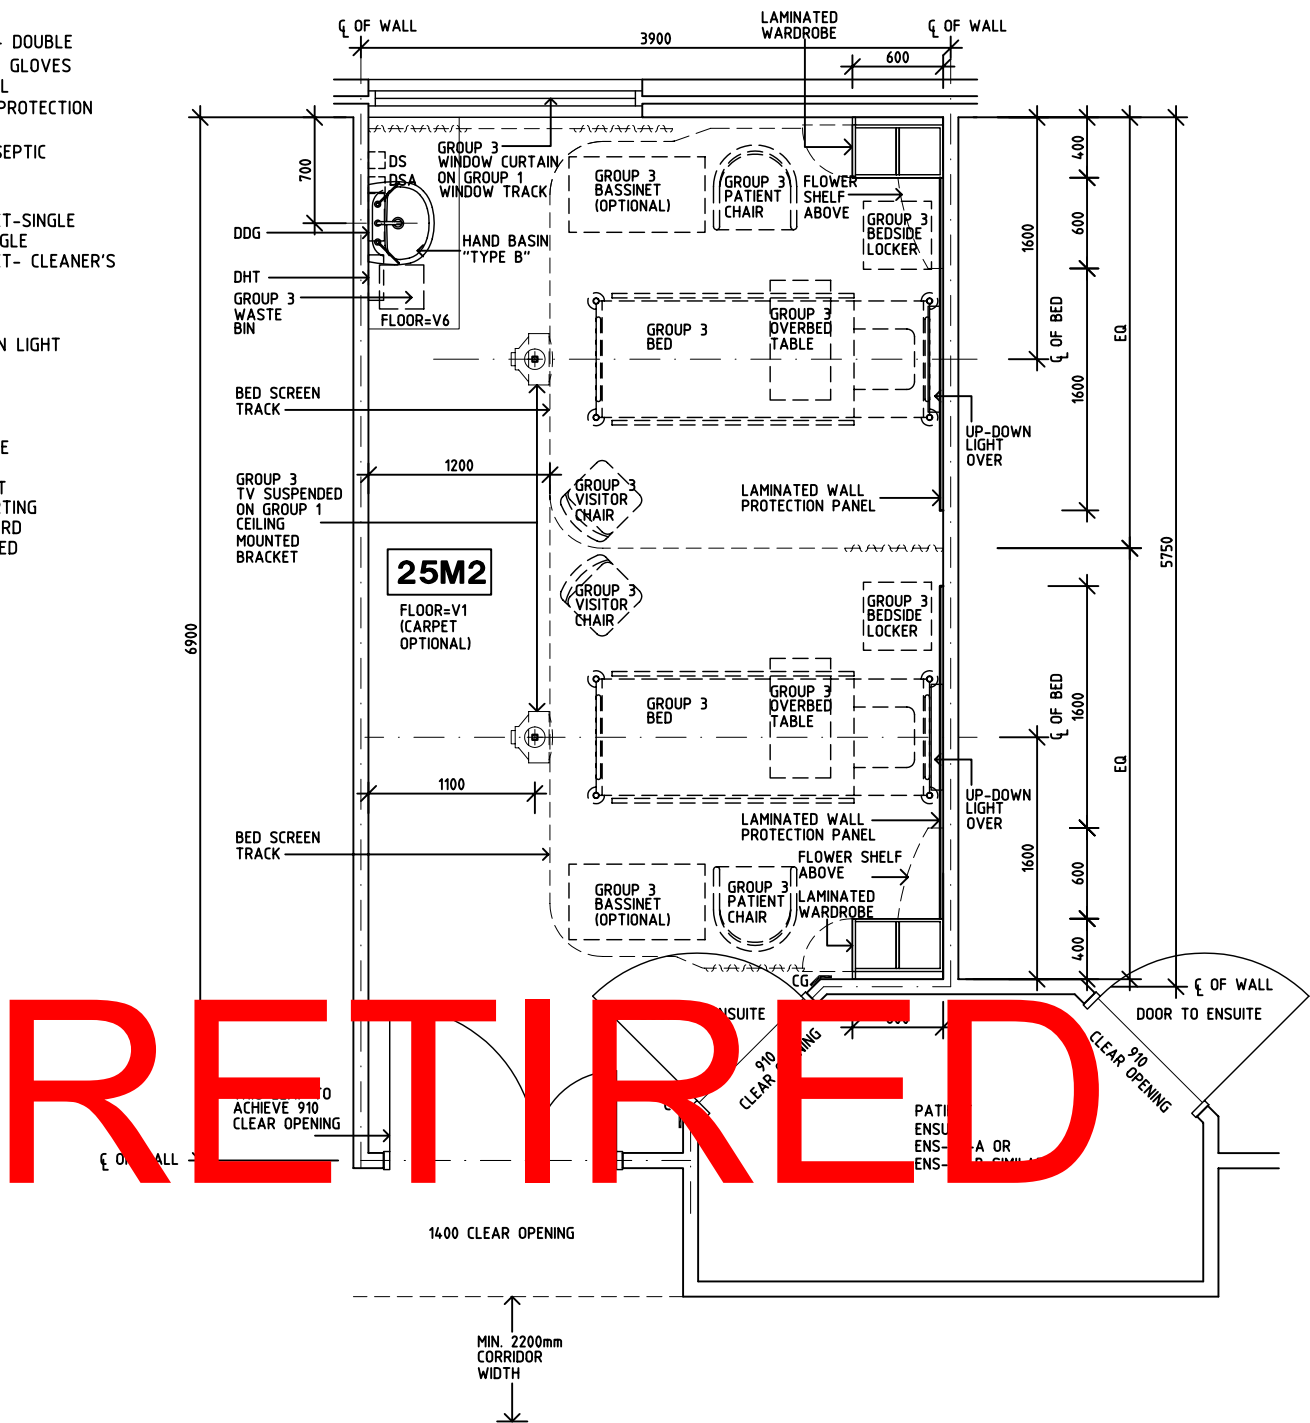

PLAN

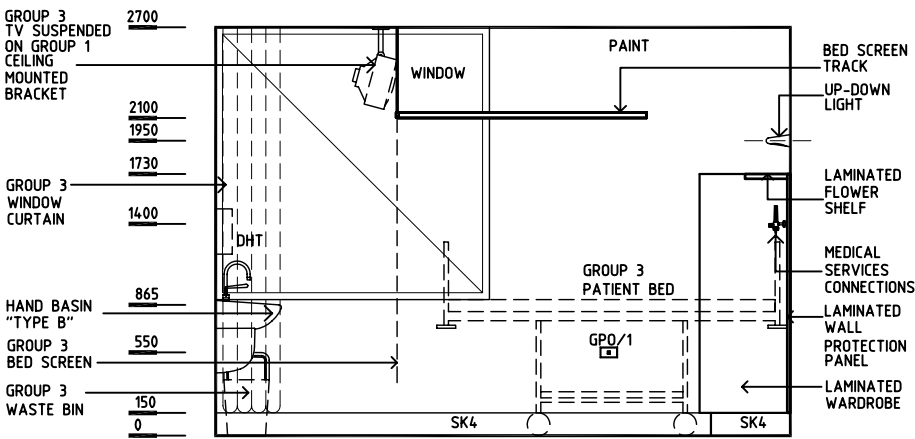

ELEVATION 1

| REV | DESCRIPTION | DATE | BY | REV | DESCRIPTION | DATE | BY | REV | DESCRIPTION | DATE | BY |
|-----|------------------------------------|----------|----|-----|-------------|------|----|-----|-------------|------|----|
| 1 | FIRST ISSUE | 10.10.03 | CC | | | | | | | | |
| 2 | GENERAL REVISIONS INCL NAME CHANGE | 1.6.05 | AL | | | | | | | | |

| | | | | | | |
|-------------------------|--|-----|---------------|------------------|------------|---------|
| Australasian HFG | HCAMC in association with UNSW | HPI | DESIGNED | APPROVED | SCALE(S) | ZONE(S) |
| | | | CC/AL | DB | 1:50 in A3 | |
| | | | CAD FILE NAME | PAPER DRAWING ID | | |
| | | | 2 BR-ST-C | 2 BR-ST-Ca | | |

AUSTRALASIAN HFG STANDARD COMPONENTS


Room Layout Sheet

Room Name 2 Bed Room - Shared Ensuite

RLS Room Code 2 BR-ST-C


RDS Room Code 2 BR-ST

- AS
CG
COM/2
DDG
DHT
DP
DS
DSA
EC
FS
GPO/1
GPO/1EP
GPO/C
LS/B
LS/ENS
LS/R
LS/UDL
MA
NA
NC
O2
RCD
S
SBB
SK4
V1
V6
- ADJUSTABLE SHELF
CORNER GUARD
COMMUNICATION OUTLET - DOUBLE
DISPENSER - DISPOSABLE GLOVES
DISPENSER - HAND TOWEL
DOOR AND DOOR FRAME PROTECTION
DISPENSER - SOAP
DISPENSER - SOAP ANTISEPTIC
EMERGENCY CALL
FIXED SHELF
GENERAL PURPOSE OUTLET-SINGLE
EMERGENCY POWER - SINGLE
GENERAL PURPOSE OUTLET- CLEANER'S
LIGHT SWITCH - BED
LIGHT SWITCH - ENSUITE
LIGHT SWITCH - ROOM
LIGHT SWITCH - UP-DOWN LIGHT
MEDICAL AIR
NURSE ASSIST CALL
PATIENT NURSE CALL
OXYGEN
RESIDUAL CURRENT DEVICE
SUCTION
SUCTION BOTTLE BRACKET
FLOOR VINYL COVED SKIRTING
VINYL FLOORING, STANDARD
VINYL FLOORING, TEXTURED

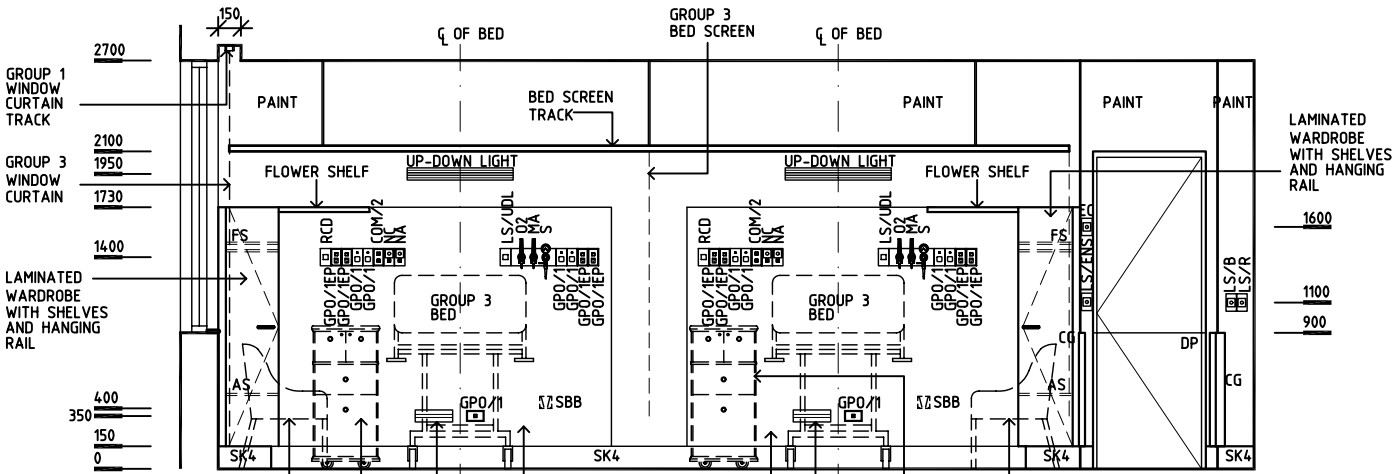


ELEVATION 2

RETIRED

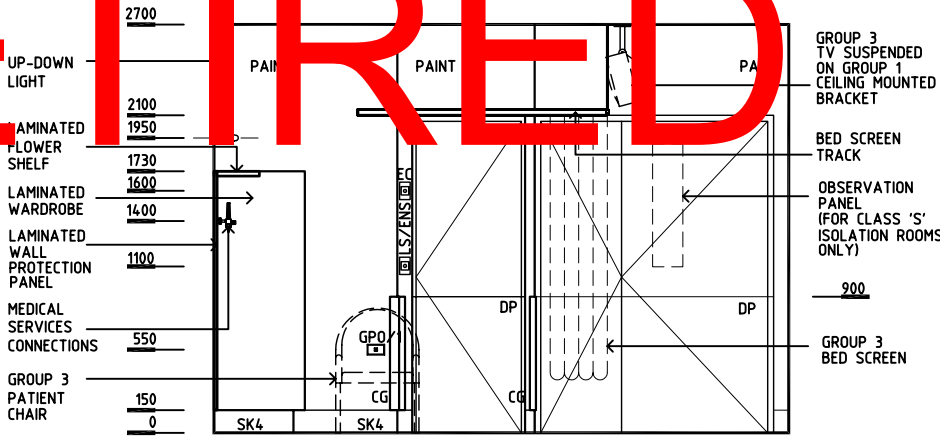

ELEVATION 3

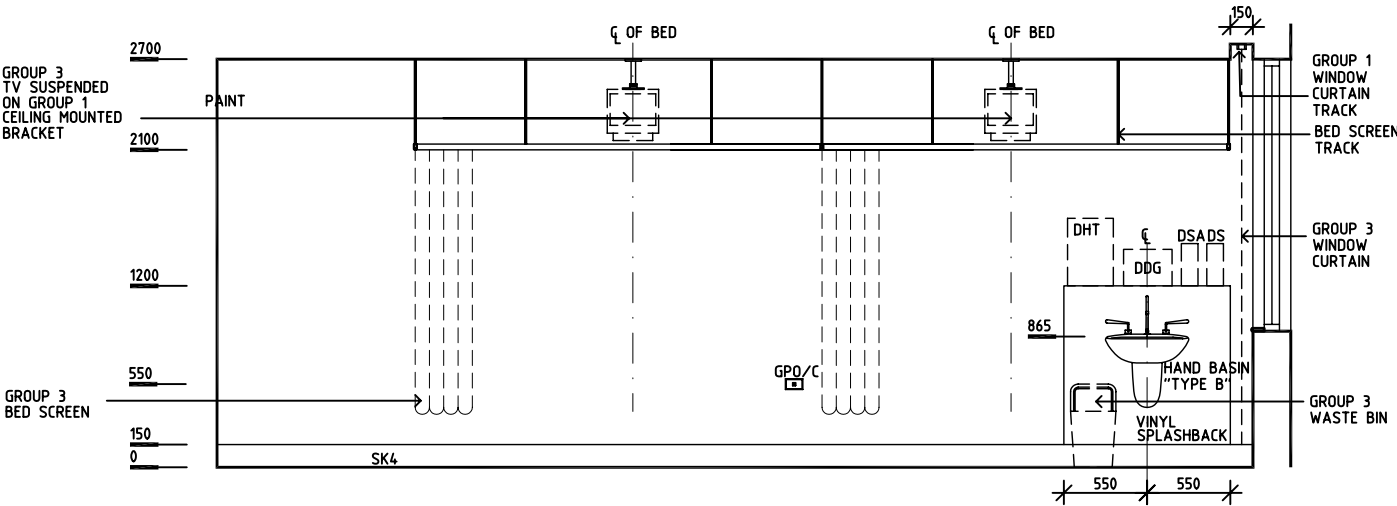

ELEVATION 4

| REV | DESCRIPTION | DATE | BY | REV | DESCRIPTION | DATE | BY | REV | DESCRIPTION | DATE | BY |
|-----|------------------------------------|----------|----|-----|-------------|------|----|-----|-------------|------|----|
| 1 | FIRST ISSUE | 10.10.03 | CC | | | | | | | | |
| 2 | GENERAL REVISIONS INCL NAME CHANGE | 1.6.05 | AL | | | | | | | | |
| | | | | | | | | | | | |

| | | | | | | |
|--|--|-----|---------------|----------|------------------|---------|
| <div><div>Australasian</div><div>HFG</div></div> | <div><div>HCAMC</div><div>in association with</div><div>UNSW</div></div> | HPI | DESIGNED | APPROVED | SCALE(S) | ZONE(S) |
| | | | CC/AL | DB | 150 in A3 | |
| | | | CAD FILE NAME | | PAPER DRAWING ID | |
| 2 BR-ST-C | | | 2 BR-ST-Cb | | | |