

AUSTRALASIAN HFG STANDARD COMPONENTS

Room Layout Sheet

Room Name 2 Bed Room - Mental Health (Shared Ensuite - Access off Corridor)

RLS Room Code 2 BR-MH-B

RDS Room Code 2 BR-MH

- FS

GPO/1

GPO/C

LS/NL

LS/R

LS/RL

NA

NC

OP

PB

RCD

SK5

TMV
- FIXED SHELF

GENERAL PURPOSE OUTLET - SINGLE

GENERAL PURPOSE OUTLET - CLEANER'S

LIGHT SWITCH - NIGHT LIGHT

LIGHT SWITCH - ROOM

LIGHT SWITCH - READING LIGHT

NURSE ASSIST CALL

PATIENT/NURSE CALL


OBSERVATION PANEL

PINBOARD


RESIDUAL CURRENT DEVICE

FEATHER EDGE VINYL SKIRTING

THERMOSTATIC MIXING VALVE

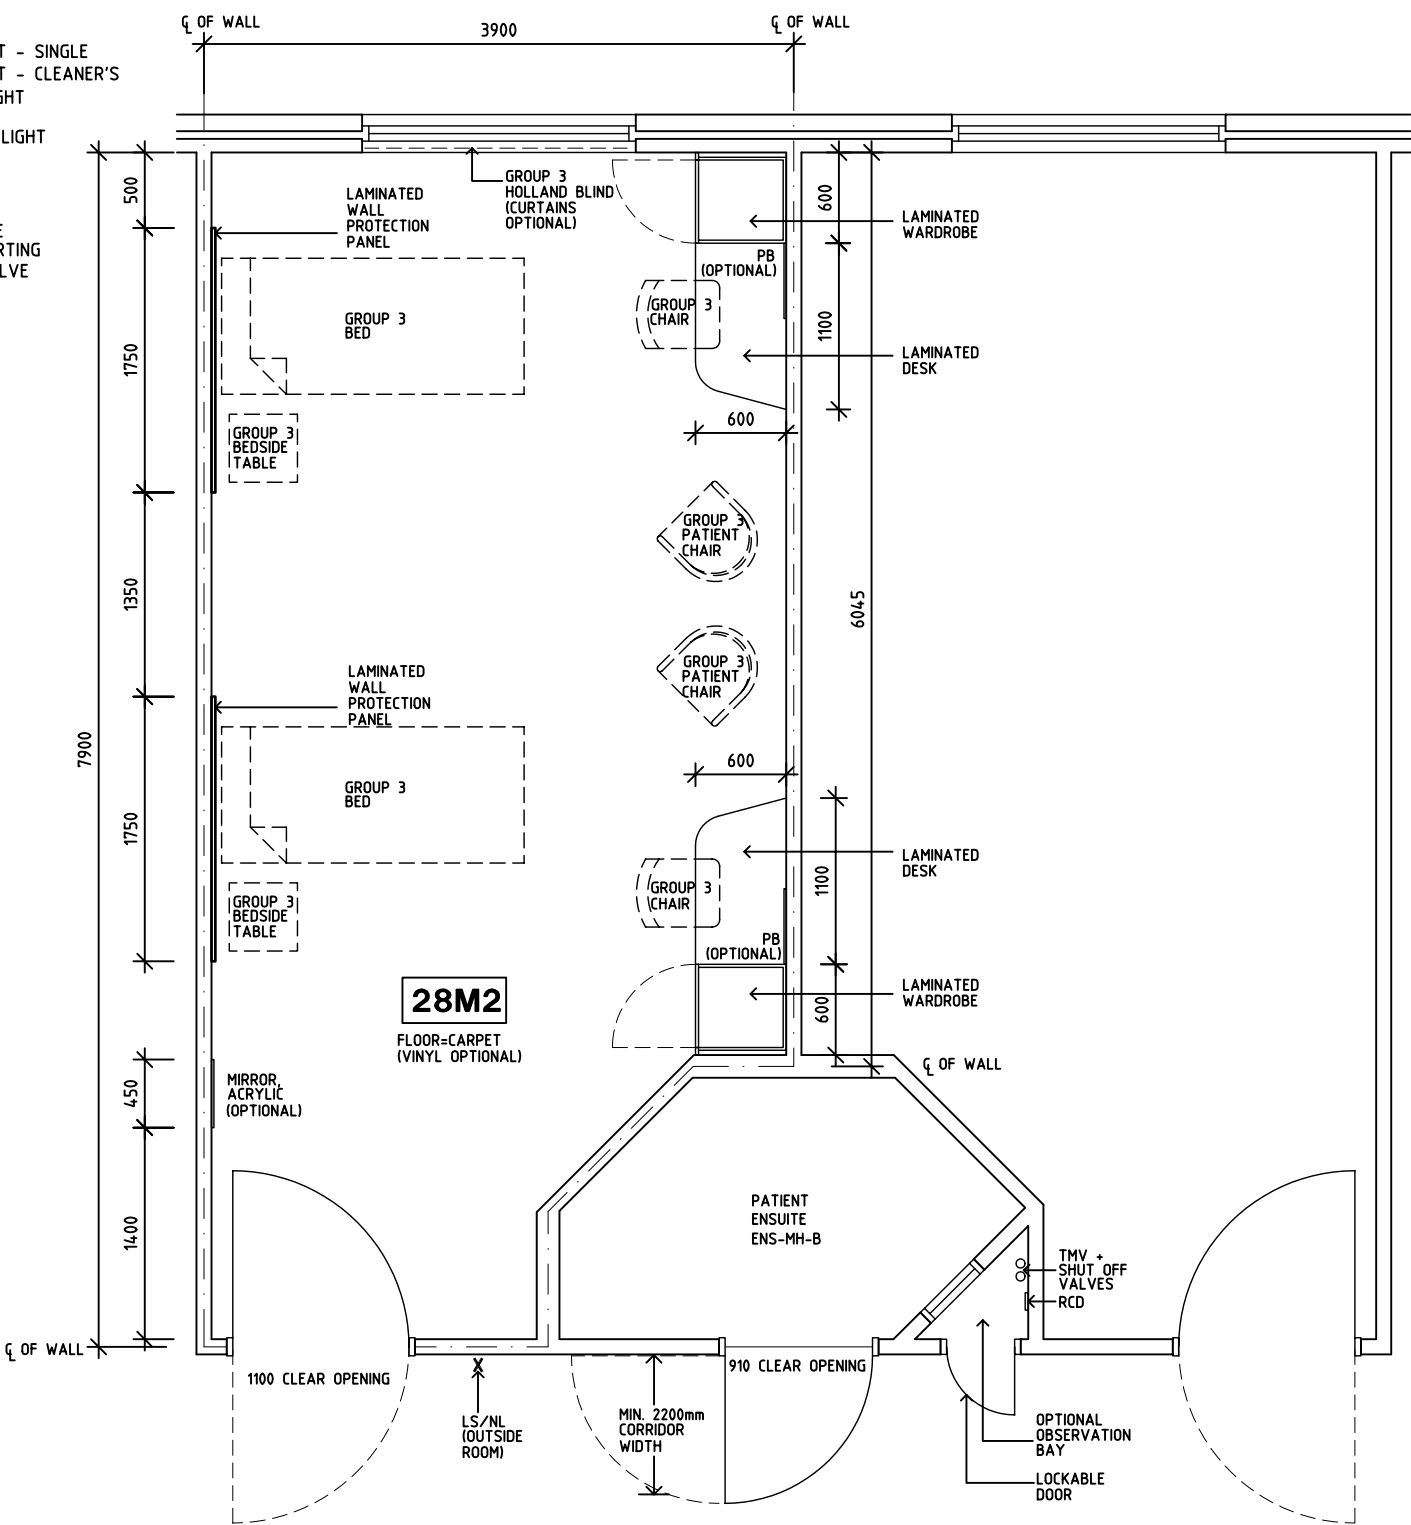

PLAN

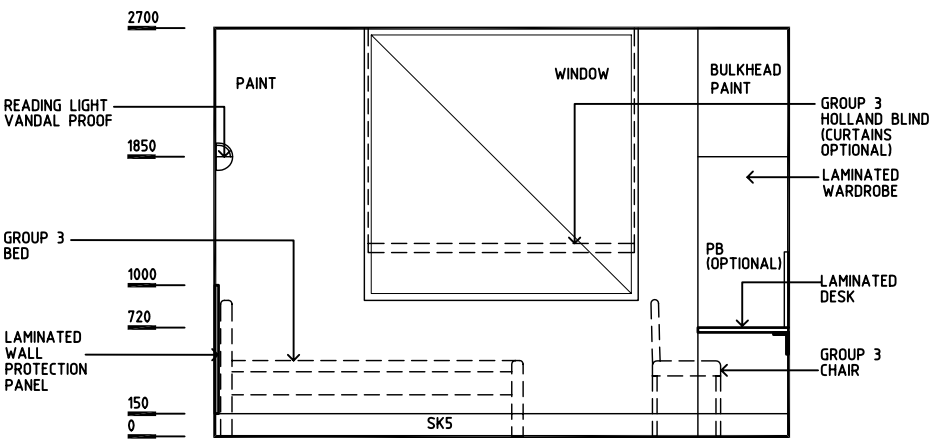

ELEVATION 1

| REV | DESCRIPTION | DATE | BY | REV | DESCRIPTION | DATE | BY | REV | DESCRIPTION | DATE | BY |
|---|-------------|--------|----|-----|-------------|------|----|---------------|-------------|------------------|---------|
| 1 | FIRST ISSUE | 3.6.05 | AL | | | | | | | | |
| | | | | | | | | | | | |
| | | | | | | | | | | | |
| <div><div><div>Australasian</div><div>HFG</div></div><div><div>HCAMC</div><div>in association with</div><div>UNSW</div></div><div>HPI</div></div> | | | | | | | | DESIGNED | APPROVED | SCALE(S) | ZONE(S) |
| | | | | | | | | AL | DB | 1:50 in A3 | |
| | | | | | | | | CAD FILE NAME | | PAPER DRAWING ID | |
| | | | | | | | | 2 BR-MH-B | | 2 BR-MH-Ba | |

AUSTRALASIAN HFG STANDARD COMPONENTS

Room Layout Sheet

Room Name

2 Bed Room - Mental Health (Shared Ensuite - Access off Corridor)

RLS Room Code 2 BR-MH-B

RDS Room Code 2 BR-MH

- FS

GPO/1

GPO/C

LS/NL

LS/R

LS/RL

NA

NC

OP

PB

RCD

SK5
- FIXED SHELF

GENERAL PURPOSE OUTLET - SINGLE

GENERAL PURPOSE OUTLET - CLEANER'S

LIGHT SWITCH - NIGHT LIGHT

LIGHT SWITCH - ROOM

LIGHT SWITCH - READING LIGHT

NURSE ASSIST CALL


PATIENT/NURSE CALL

OBSERVATION PANEL


PINBOARD

RESIDUAL CURRENT DEVICE


FEATHER EDGE VINYL SKIRTING

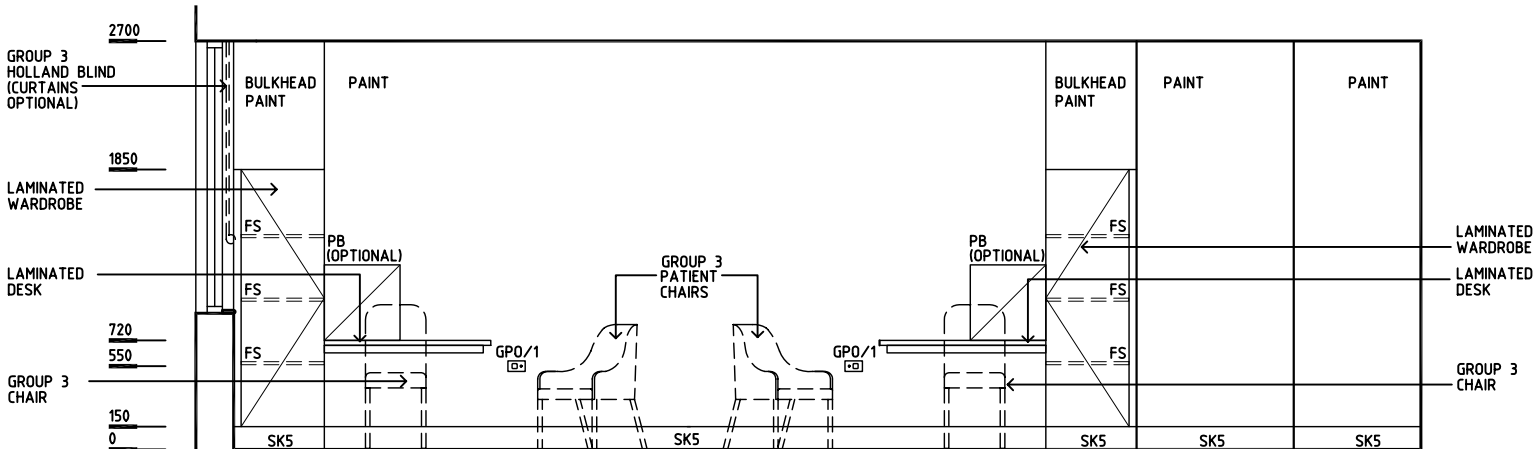

ELEVATION 2

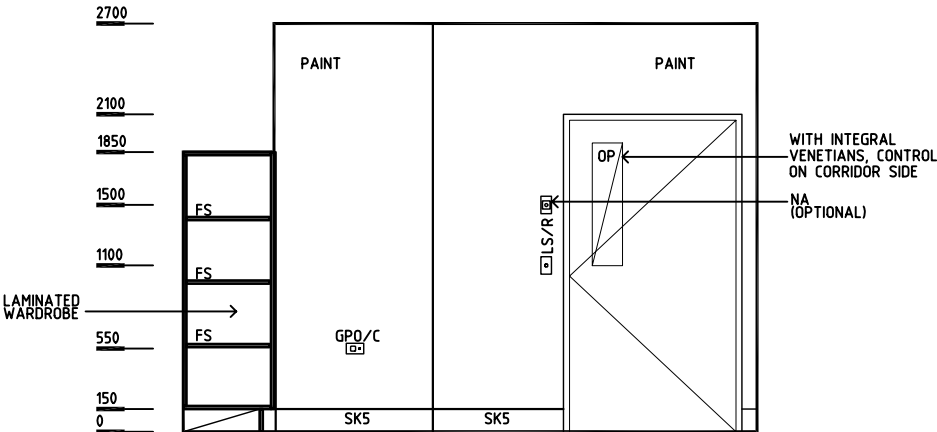

ELEVATION 3

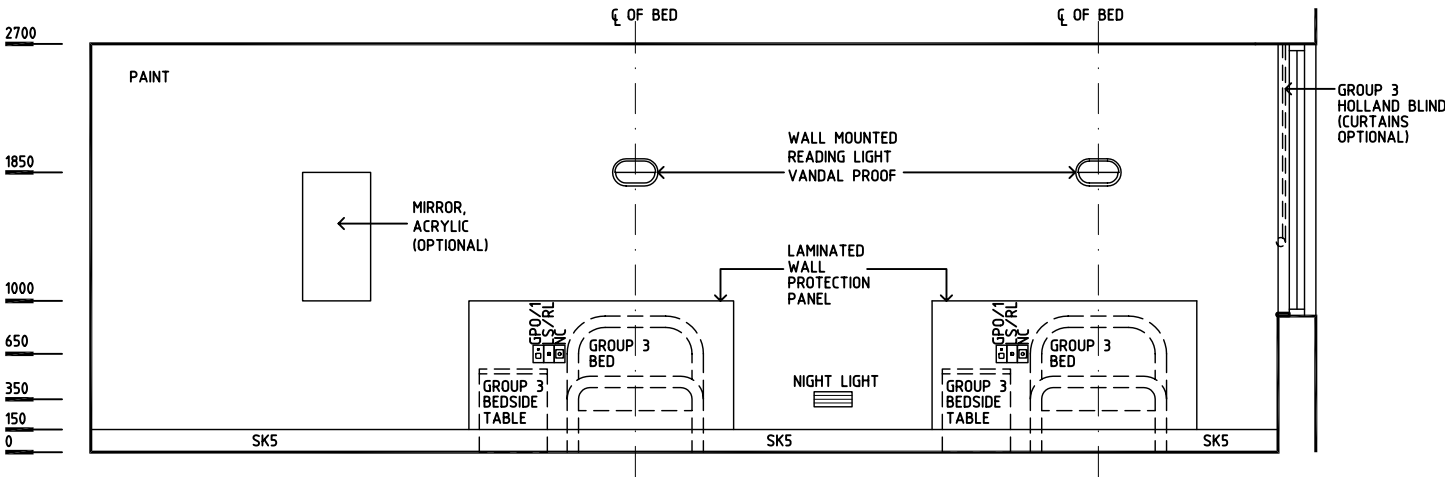

ELEVATION 4

| REV | DESCRIPTION | DATE | BY | REV | DESCRIPTION | DATE | BY | REV | DESCRIPTION | DATE | BY |
|--|-------------|--------|----|-----|-------------|------|----|--------------------------------|-------------|------------|---------|
| 1 | FIRST ISSUE | 3.6.05 | AL | | | | | | | | |
| | | | | | | | | | | | |
| <div><div>AustralasianHFG</div><div>HCAMCin association withUNSW</div><div>HPI</div></div> | | | | | | | | DESIGNED | APPROVED | SCALE(S) | ZONE(S) |
| | | | | | | | | AL | DB | 1:50 in A3 | |
| | | | | | | | | CAD FILE NAME 2 BR-MH-B | | | |
| | | | | | | | | PAPER DRAWING ID 2 BR-MH-Bb | | | |