

AUSTRALASIAN HFG STANDARD COMPONENTS


Room Layout Sheet

Room Name **4 Bed Room - Inboard Ensuite**

RLS Room Code **4BR-ST-A**

RDS Room Code **4 BR-ST**

- AS ADJUSTABLE SHELF
- CG CORNER GUARD
- COM/2 COMMUNICATION OUTLET - DOUBLE
- DDG DISPENSER - DISPOSABLE GLOVES
- DHT DISPENSER - HAND TOWEL
- DS DISPENSER - SOAP
- DSA DISPENSER - SOAP ANTISEPTIC
- DP DOOR AND DOOR FRAME PROTECTION
- EC EMERGENCY CALL
- FS FIXED SHELF
- GPO/1 GENERAL PURPOSE OUTLET-SINGLE
- GPO/1EP EMERGENCY POWER - SINGLE
- LS/B LIGHT SWITCH - BED
- LS/ENS LIGHT SWITCH - SHOWER/WC
- LS/R LIGHT SWITCH - ROOM
- LS/UDL LIGHT SWITCH - UP-DOWN LIGHT
- MA MEDICAL AIR
- NA NURSE ASSIST CALL
- NC PATIENT NURSE CALL
- O2 OXYGEN
- RCD RESIDUAL CURRENT DEVICE
- S SUCTION
- SBB SUCTION BOTTLE BRACKET
- SK4 FLOOR VINYL COVERED SKIRTING
- V1 VINYL FLOORING, STANDARD
- V6 VINYL FLOORING, TEXTURED

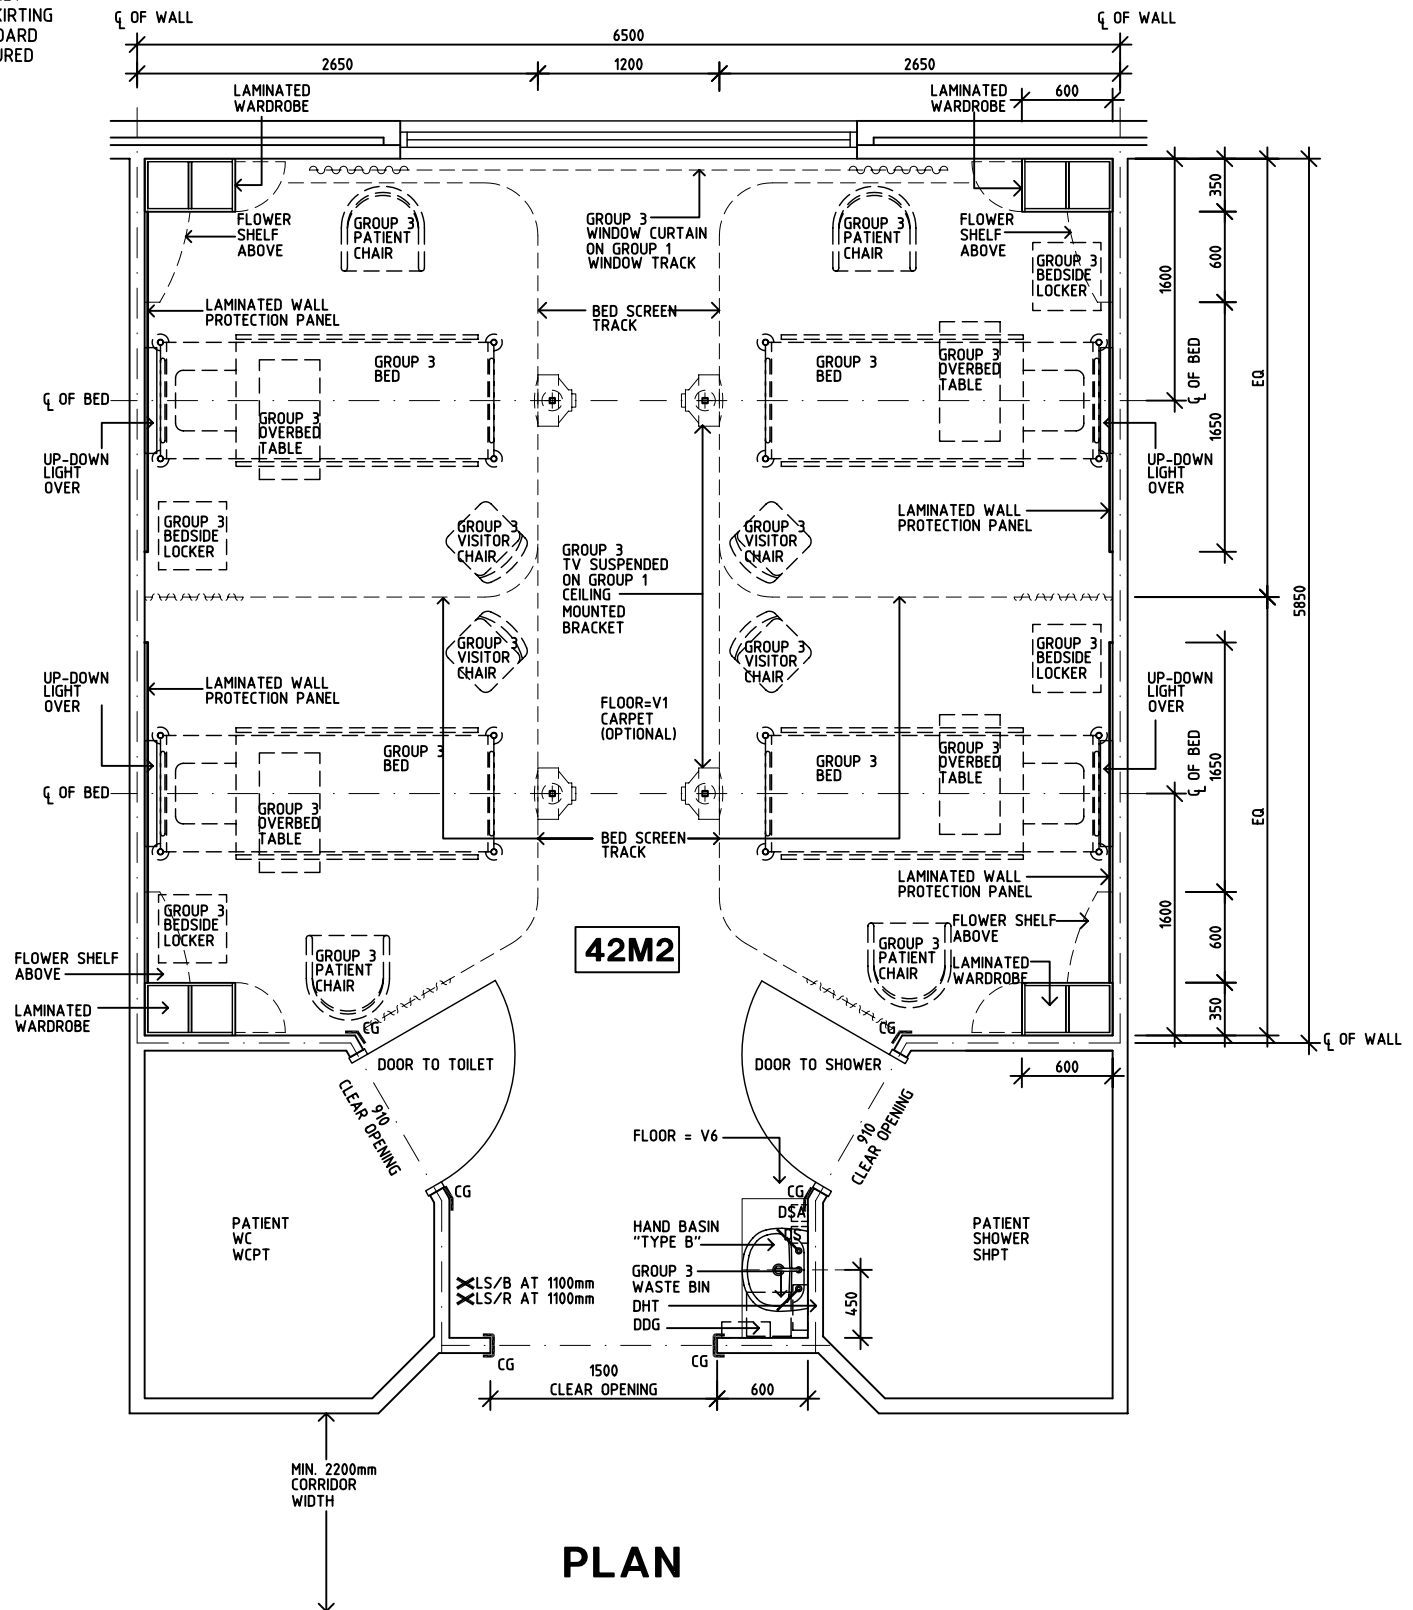

REV	DESCRIPTION	DATE	BY	REV	DESCRIPTION	DATE	BY	REV	DESCRIPTION	DATE	BY
1	FIRST ISSUE	22.10.03	CC	4	GENERAL REVISIONS	3.8.05	AL				
2	GENERAL REVISIONS	10.5.05	HS								
3	GENERAL REVISIONS INCL NAME CHANGE	16.5.05	AL								

Australasian HFG

HCAMC in association with
UNSW

HPI

DESIGNED	APPROVED	SCALE(S)	ZONE(S)
CC/AL	DB	1:50 in A3	
CAD FILE NAME 4 BR-ST-A		PAPER DRAWING ID 4 BR-ST-Aa	

AUSTRALASIAN HFG STANDARD COMPONENTS




Room Layout Sheet

Room Name **4 Bed Room - Inboard Ensuite**

RLS Room Code **4BR-ST-A**

RDS Room Code **4 BR-ST**

- AS ADJUSTABLE SHELF
- CG CORNER GUARD
- COM/2 COMMUNICATION OUTLET - DOUBLE
- DDG DISPENSER - DISPOSABLE GLOVES
- DHT DISPENSER - HAND TOWEL
- DS DISPENSER - SOAP
- DSA DISPENSER - SOAP ANTISEPTIC
- DP DOOR AND DOOR FRAME PROTECTION
- EC EMERGENCY CALL
- FS FIXED SHELF
- GPO/1 GENERAL PURPOSE OUTLET-SINGLE
- GPO/1EP EMERGENCY POWER - SINGLE
- LS/B LIGHT SWITCH - BED
- LS/ENS LIGHT SWITCH - SHOWER/WC
- LS/R LIGHT SWITCH - ROOM
- LS/UDL LIGHT SWITCH - UP-DOWN LIGHT
- MA MEDICAL AIR
- NA NURSE ASSIST CALL
- NC PATIENT NURSE CALL
- O2 OXYGEN
- RCD RESIDUAL CURRENT DEVICE
- S SUCTION
- SBB SUCTION BOTTLE BRACKET
- SK4 FLOOR VINYL COVERED SKIRTING
- V1 VINYL FLOORING, STANDARD
- V6 VINYL FLOORING, TEXTURED

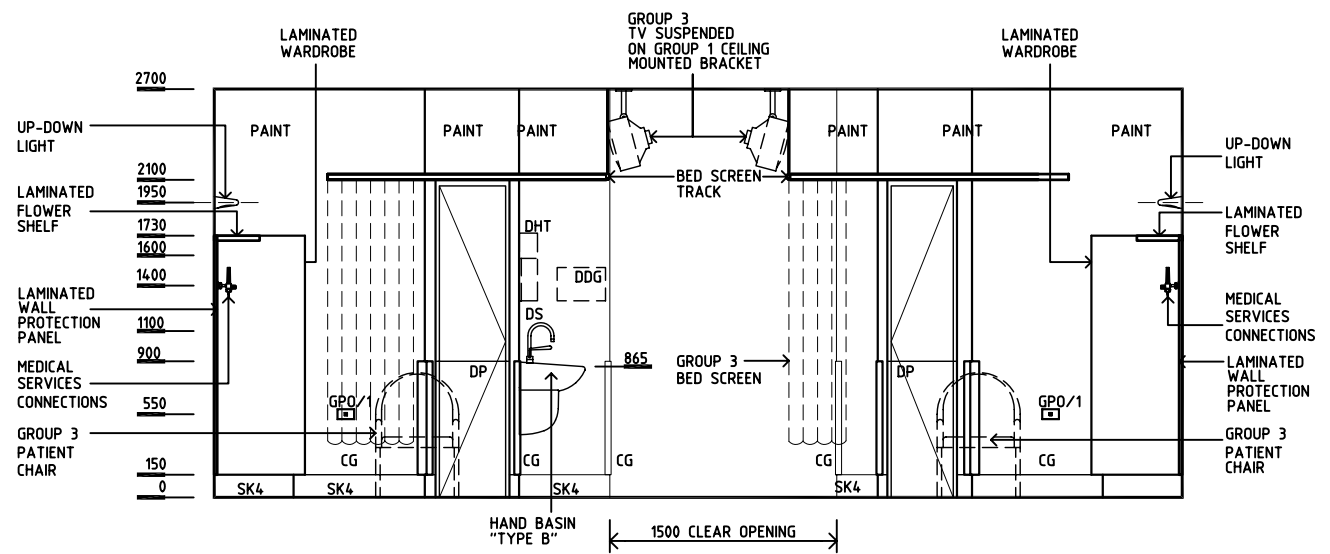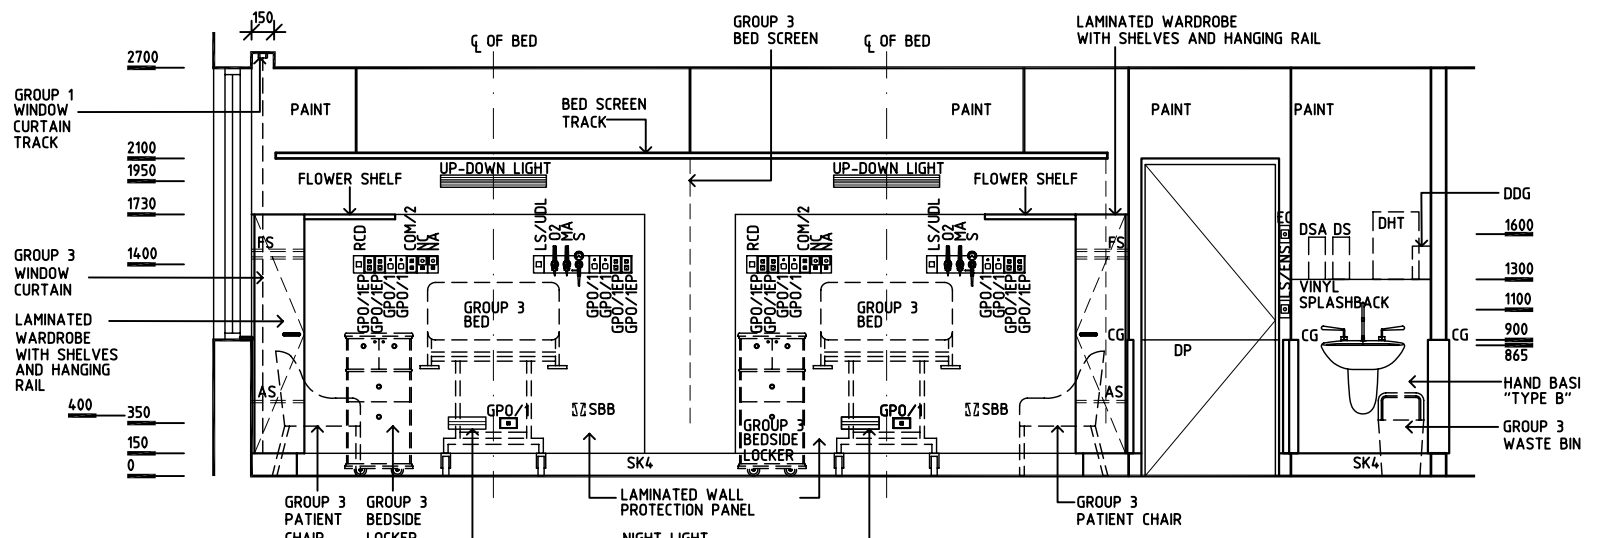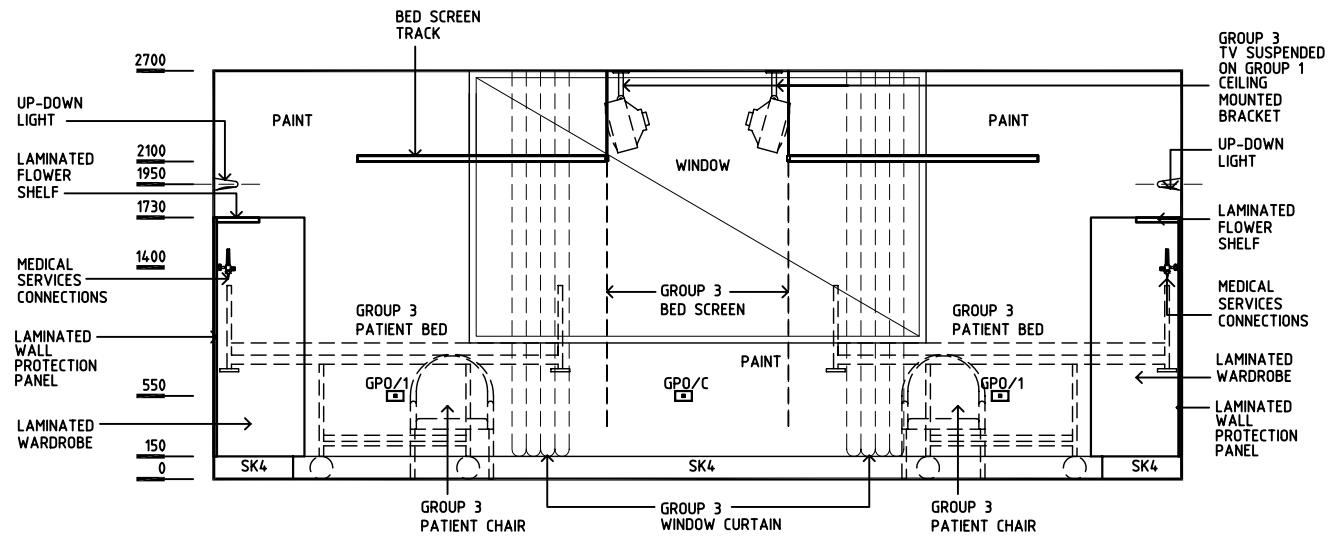

REV	DESCRIPTION	DATE	BY	REV	DESCRIPTION	DATE	BY	REV	DESCRIPTION	DATE	BY
1	FIRST ISSUE	22.10.03	CC	4	GENERAL REVISIONS	3.8.05	AL				
2	GENERAL REVISIONS	10.5.05	HS								
3	GENERAL REVISIONS INCL NAME CHANGE	16.5.05	AL								

Australasian HFG

HCAMC in association with **UNSW**

HPI

DESIGNED	APPROVED	SCALE(S)	ZONE(S)
CC/AL	DB	1:50 in A3	
CAD FILE NAME 4 BR-ST-A		PAPER DRAWING ID 4BR-ST-Ab	