

AUSTRALASIAN HFG STANDARD COMPONENTS

Room Layout Sheet

Room Name 4 Bed Room - Outboard Ensuite

RLS Room Code 4 BR-ST-B

RDS Room Code 4 BR-ST

- AS

CG

COM/2

DDG

DHT

DS

DSA

DP

EC

FS

GPO/1

GPO/1EP

LS/B

LS/ENS

LS/R

LS/UDL

MA

NA

NC

O2

RCD

S

SBB

SK4

V1

V6
- ADJUSTABLE SHELF

CORNER GUARD

COMMUNICATION OUTLET - DOUBLE

DISPENSER - DISPOSABLE GLOVES

DISPENSER - HAND TOWEL

DISPENSER - SOAP

DISPENSER - SOAP ANTISEPTIC

DOOR AND DOOR FRAME PROTECTION

EMERGENCY CALL

FIXED SHELF

GENERAL PURPOSE OUTLET-SINGLE

EMERGENCY POWER - SINGLE

LIGHT SWITCH - BED

LIGHT SWITCH - SHOWER/WC

LIGHT SWITCH - ROOM

LIGHT SWITCH - UP-DOWN LIGHT

MEDICAL AIR

NURSE ASSIST CALL

PATIENT NURSE CALL

OXYGEN

RESIDUAL CURRENT DEVICE


SUCTION

SUCTION BOTTLE BRACKET

FLOOR VINYL COVED SKIRTING

FLOOR VINYL, STANDARD

FLOOR VINYL, TEXTURED

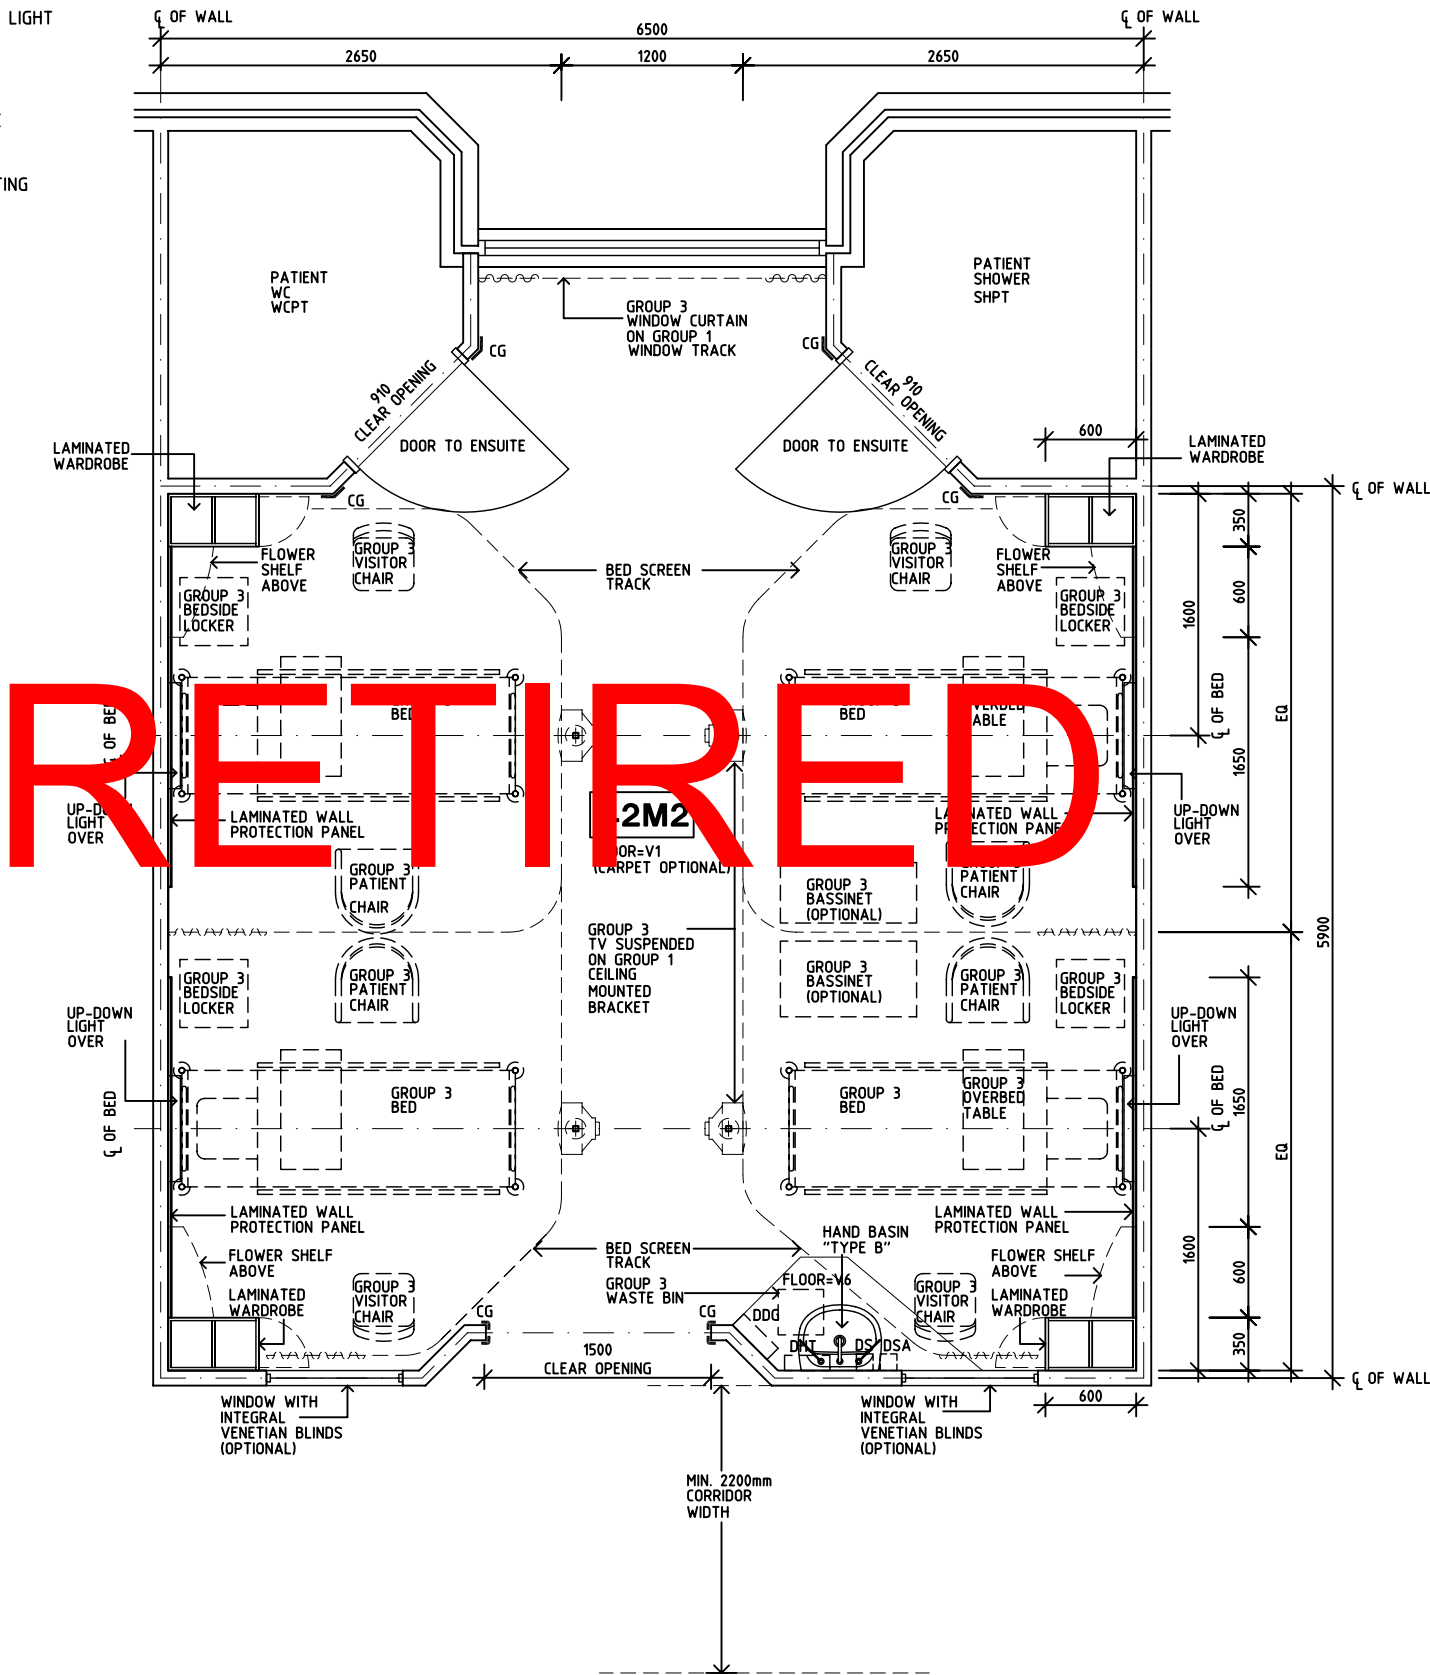

PLAN

REV	DESCRIPTION	DATE	BY	REV	DESCRIPTION	DATE	BY	REV	DESCRIPTION	DATE	BY
1	FIRST ISSUE	28.10.03	CC								
2	GENERAL REVISIONS	9.5.05	HS								
3	GENERAL REVISIONS	16.5.05	AL								

Australasian

HFG

HCAMC

in association with

UNSW

HPI

DESIGNED	APPROVED	SCALE(S)	ZONE(S)
CC/AL	DB	1:50 in A3	
CAD FILE NAME		PAPER DRAWING ID	
4 BR-ST-B		4 BR-ST-Ba	

AUSTRALASIAN HFG STANDARD COMPONENTS

Room Layout Sheet

Room Name 4 Bed Room - Outboard Ensuite

RLS Room Code 4 BR-ST-B

RDS Room Code 4 BR-ST

- AS

CG

COM/2

DDG

DHT

DS

DSA

DP

EC

FS

GPO/1

GPO/1EP

LS/B

LS/ENS

LS/R

LS/UDL

MA

NA

NC

O2

RCD

S

SBB

SK4

V1

V6
- ADJUSTABLE SHELF

CORNER GUARD

COMMUNICATION OUTLET - DOUBLE

DISPENSER - DISPOSABLE GLOVES

DISPENSER - HAND TOWEL

DISPENSER - SOAP

DISPENSER - SOAP ANTISEPTIC

DOOR AND DOOR FRAME PROTECTION

EMERGENCY CALL

FIXED SHELF

GENERAL PURPOSE OUTLET-SINGLE

EMERGENCY POWER - SINGLE

LIGHT SWITCH - BED

LIGHT SWITCH - SHOWER/WC

LIGHT SWITCH - ROOM

LIGHT SWITCH - UP-DOWN LIGHT

MEDICAL AIR

NURSE ASSIST CALL

PATIENT NURSE CALL

OXYGEN

RESIDUAL CURRENT DEVICE


SUCTION

SUCTION BOTTLE BRACKET


FLOOR VINYL COVED SKIRTING

FLOOR VINYL, STANDARD


FLOOR VINYL, TEXTURED

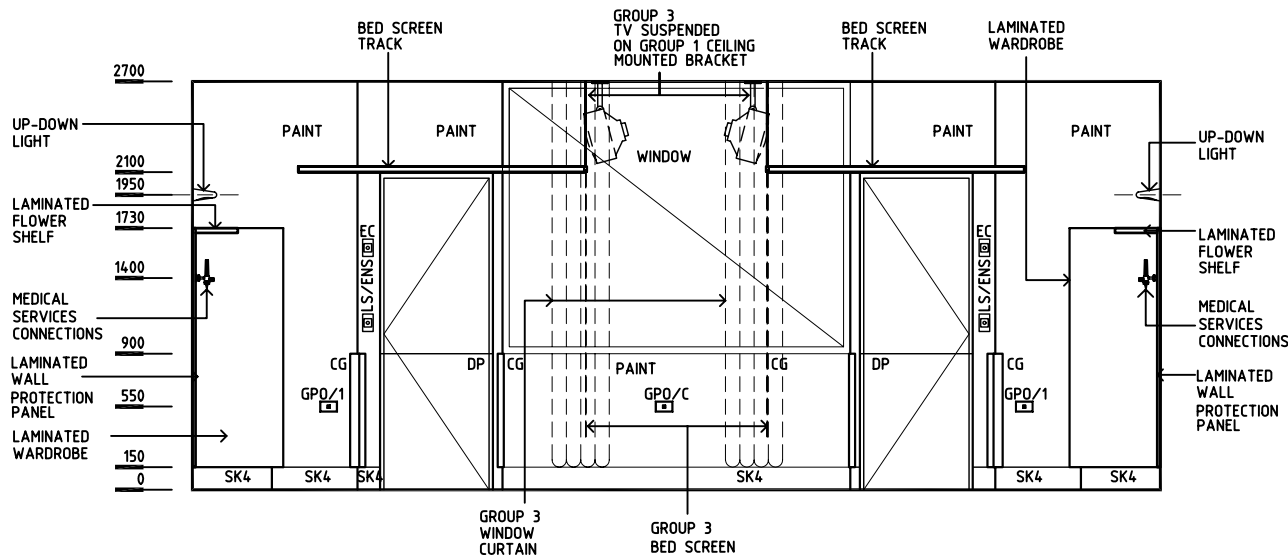

ELEVATION 1

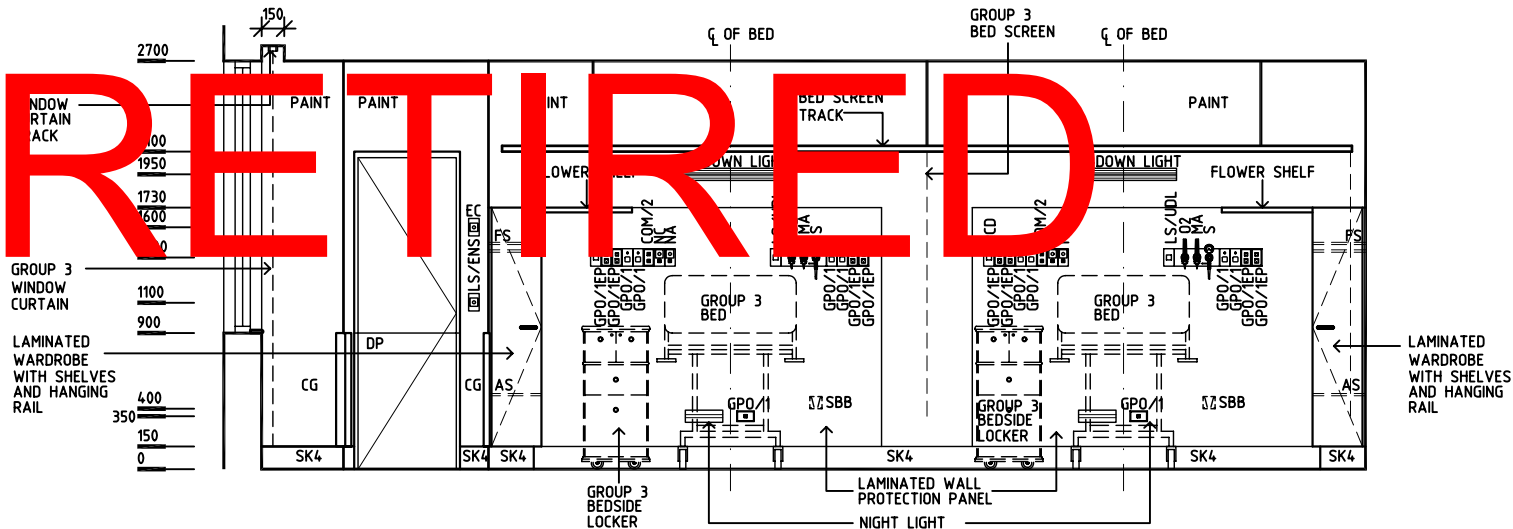

ELEVATION 2  
ELEVATION 4 (MIRROR & SIMILAR)

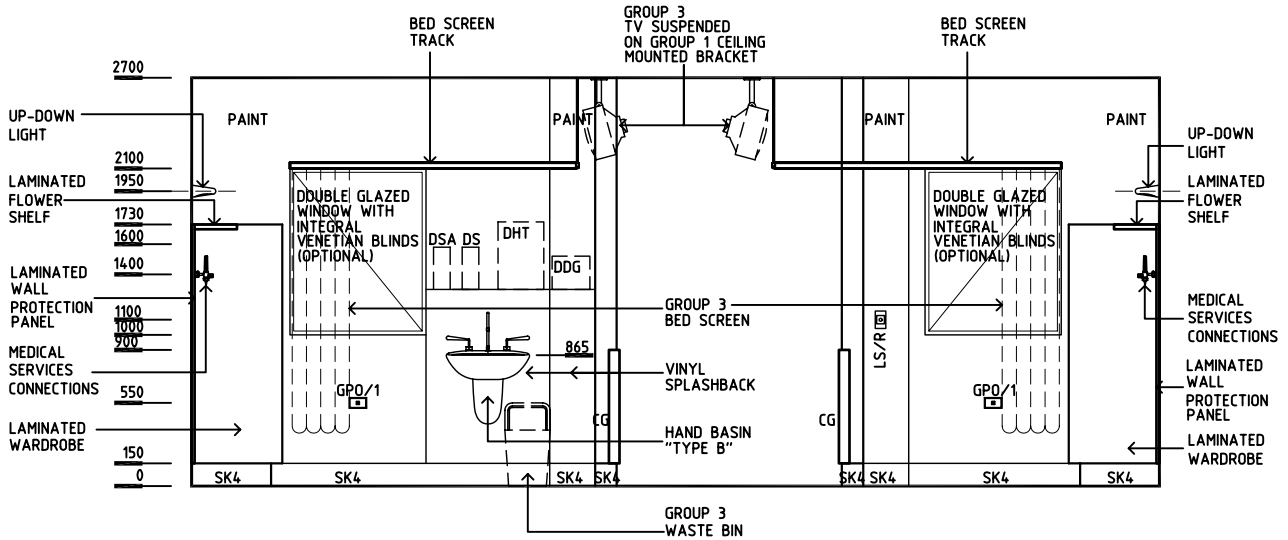

ELEVATION 3

REV	DESCRIPTION	DATE	BY	REV	DESCRIPTION	DATE	BY	REV	DESCRIPTION	DATE	BY
1	FIRST ISSUE	28.10.03	CC								
2	GENERAL REVISIONS	9.5.05	HS								
3	GENERAL REVISIONS	16.5.05	AL								

Australasian

HFG

HCAMC

in association with

UNSW

HPI

DESIGNED	APPROVED	SCALE(S)	ZONE(S)
CC/AL	DB	1:50 in A3	
CAD FILE NAME	PAPER DRAWING ID		
4 BR-ST-B	4 BR-ST-Bb		