

AUSTRALASIAN HFG STANDARD COMPONENTS

Room Layout Sheet

Room Name ADL Kitchen - Enclosed, 12m2

RLS Room Code ADLK-ENC

RDS Room Code ADLK-ENC

- AS

DHT

DS

GPO/1

GPO/2

LS

SK4

SS

V1
- ADJUSTABLE SHELF

DISPENSER - HAND TOWEL

DISPENSER - SOAP

GENERAL PURPOSE OUTLET-SINGLE


GENERAL PURPOSE OUTLET-DOUBLE

LIGHT SWITCH


FLOOR VINYL COVERED

STAINLESS STEEL

VINYL FLOORING STANDARD

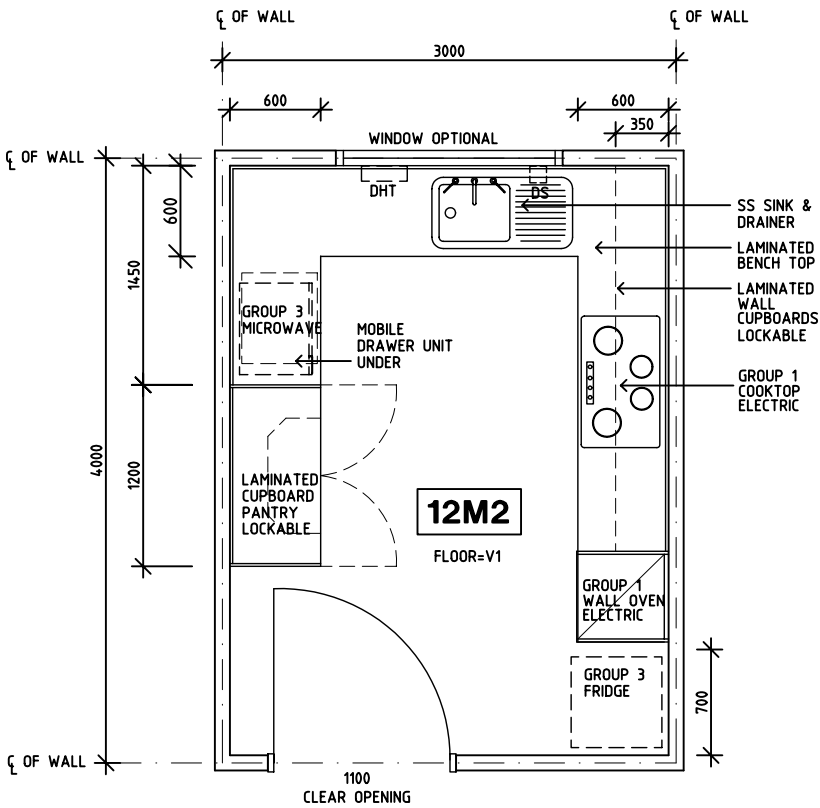


PLAN

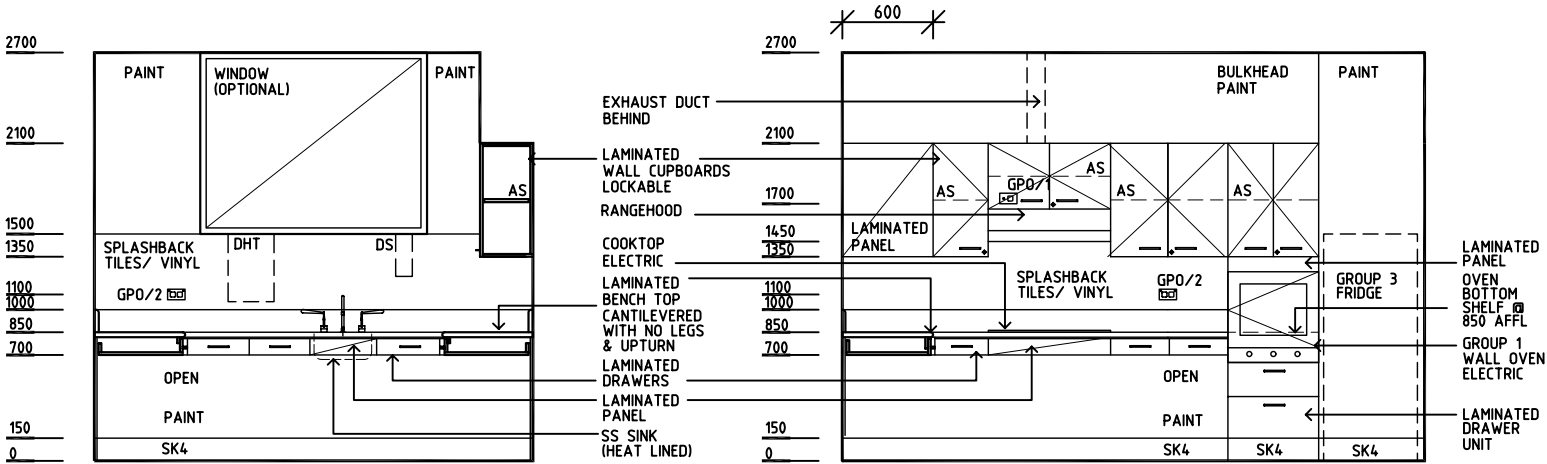

ELEVATION 1

ELEVATION 2

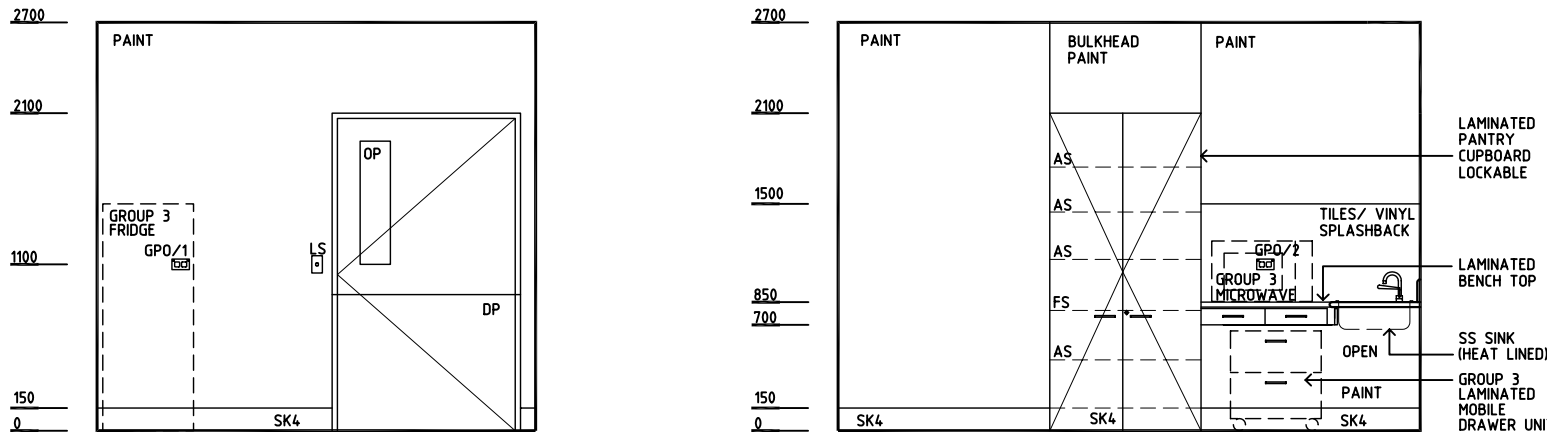

ELEVATION 3

ELEVATION 4

REV	DESCRIPTION	DATE	BY	REV	DESCRIPTION	DATE	BY	REV	DESCRIPTION	DATE	BY
1	FIRST ISSUE	1.7.05	HS								
<div><div>AustralasianHFG</div><div>HCAMC in association with UNSW</div><div>HPI</div></div>								DESIGNED	APPROVED	SCALE(S)	ZONE(S)
								AL/JMH	DB	1:50 in A3	
								CAD FILE NAME	PAPER DRAWING ID		
								ADLK-ENC	ADLK-ENC		