

AUSTRALASIAN HFG STANDARD COMPONENTS


Room Layout Sheet

RLS Room Code: CLN-MED-20


1:50 2.5m 2 1.5 1 0.5 0

Room Name:


CLEAN STORE / MEDICATION ROOM, 20m²

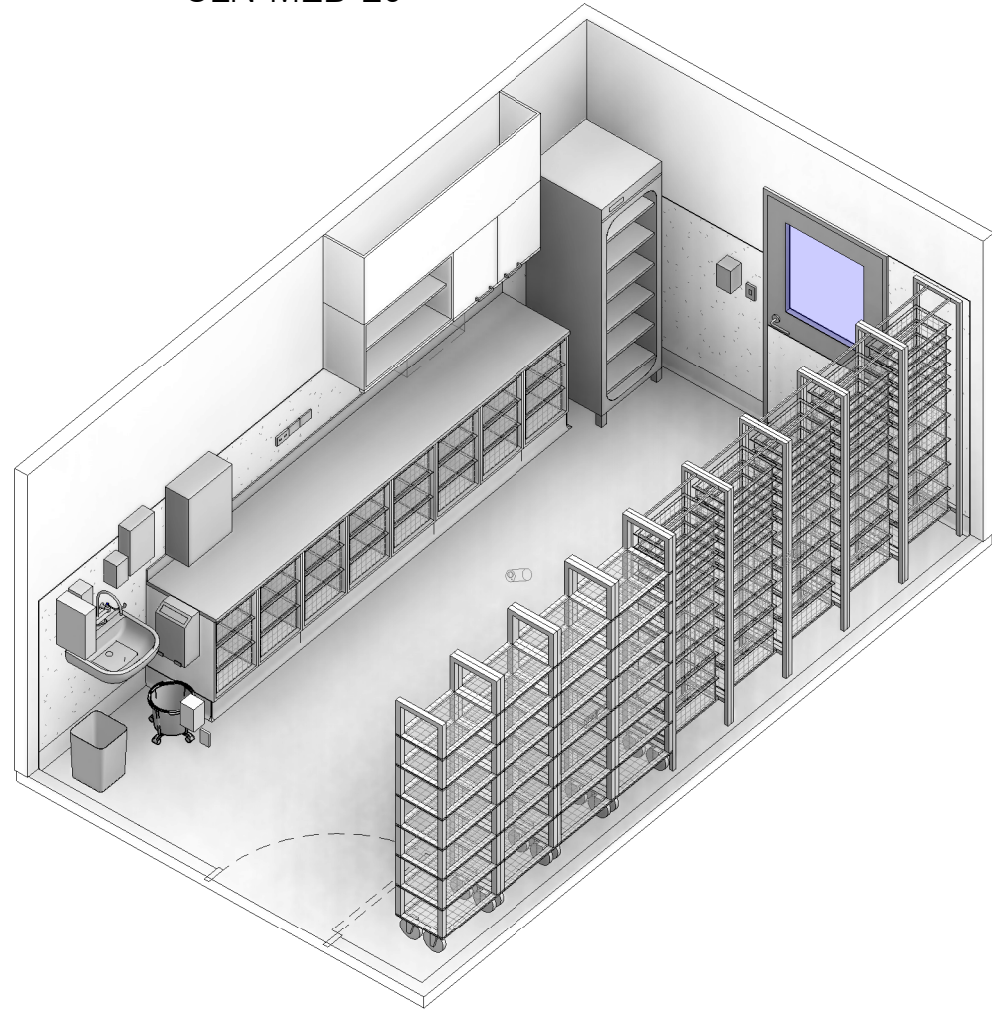

CODE	DESCRIPTION
DWPR-005	DOOR PROTECTION: protection plate to 900 AFFL
ELBO-010	SWITCH: light, 2-way
ELBO-015	SWITCH: light, single
ELGP-123	GPO: emergency power, single, wall mounted
ELGP-208	GPO: double, wall mounted
ELGP-223	GPO: emergency power, double, wall mounted
FIDI-001	DISPENSER: alcohol based hand rub
FIDI-014	DISPENSER: disposable glove
FIDI-025	DISPENSER: paper/hand towel
FIDI-030	DISPENSER: soap
FIDI-031	DISPENSER: soap antiseptic
FIDI-052	DISPENSER: sticker roll
FIHR-016	BRACKET: for sharps bin
FJO-059	BENCH TOP: 600D, joinery under, laminate finish
FJO-108	CUPBOARD: drawer unit, baskets, 3 x Wire (400mm wide)
FJO-145	CUPBOARD: wall mount, double door, adj shelves, lockable
FJO-152	CUPBOARD: wall mount, shelf unit, adj shelves
FJO-212	BULKHEAD: joinery
FLSK-010	SKIRTING: vinyl, floor vinyl coved, 150H, prefinished
FLYV-007	FLOOR FINISH: vinyl, seamless, coved, standard slip resistant
FQCW-016	BIN: waste, general, 20L
FQCW-044	BIN: waste, sharps, wall mounted
FQCW-061	BIN: waste, pharmaceutical
FQSM-046	SHELVING: storage solution, 600W x 400D x 2100H nom., wire, mobile
FQSM-048	SHELVING: storage solution, shelving, 600W x 400D x 2100H nom., wire, mobile
HYBA-010	BASIN: handwash, Type B
HYTP-037	TAPWARE: mixer, elbow levers
ITIN-016	OUTLET: data, single RJ45, wall mounted
ITIN-026	OUTLET: data, double RJ45, wall mounted
ITSE-012	CAMERA: CCTV
ITSE-038	READER: access control, general
LIFX-008	LIGHT: task light, built in
MMGE-034	FRIDGE: drugs, large
MMGE-087	SAFE: dangerous drugs, medium
WLWA-004	WALL FINISH: paint, acrylic, washable
WLWA-020	WALL FINISH: vinyl, to 1500 AFFL
WLWA-023	WALL FINISH: vinyl, to 2100 AFFL

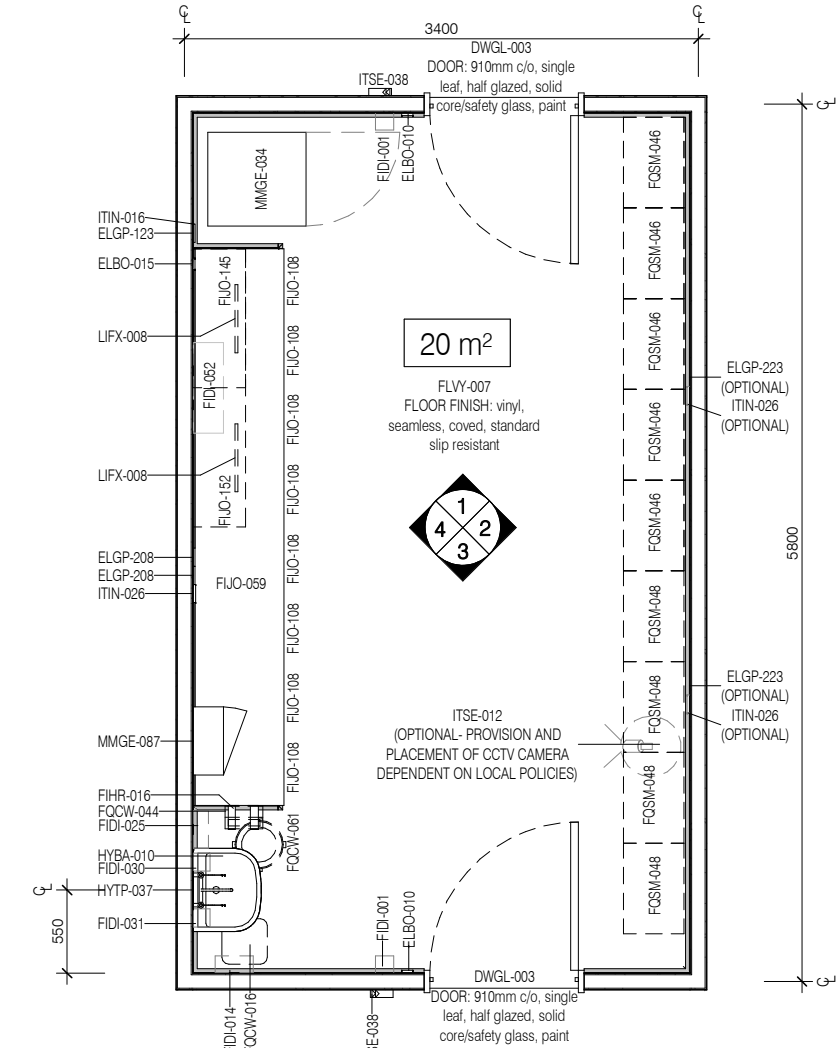

PLAN

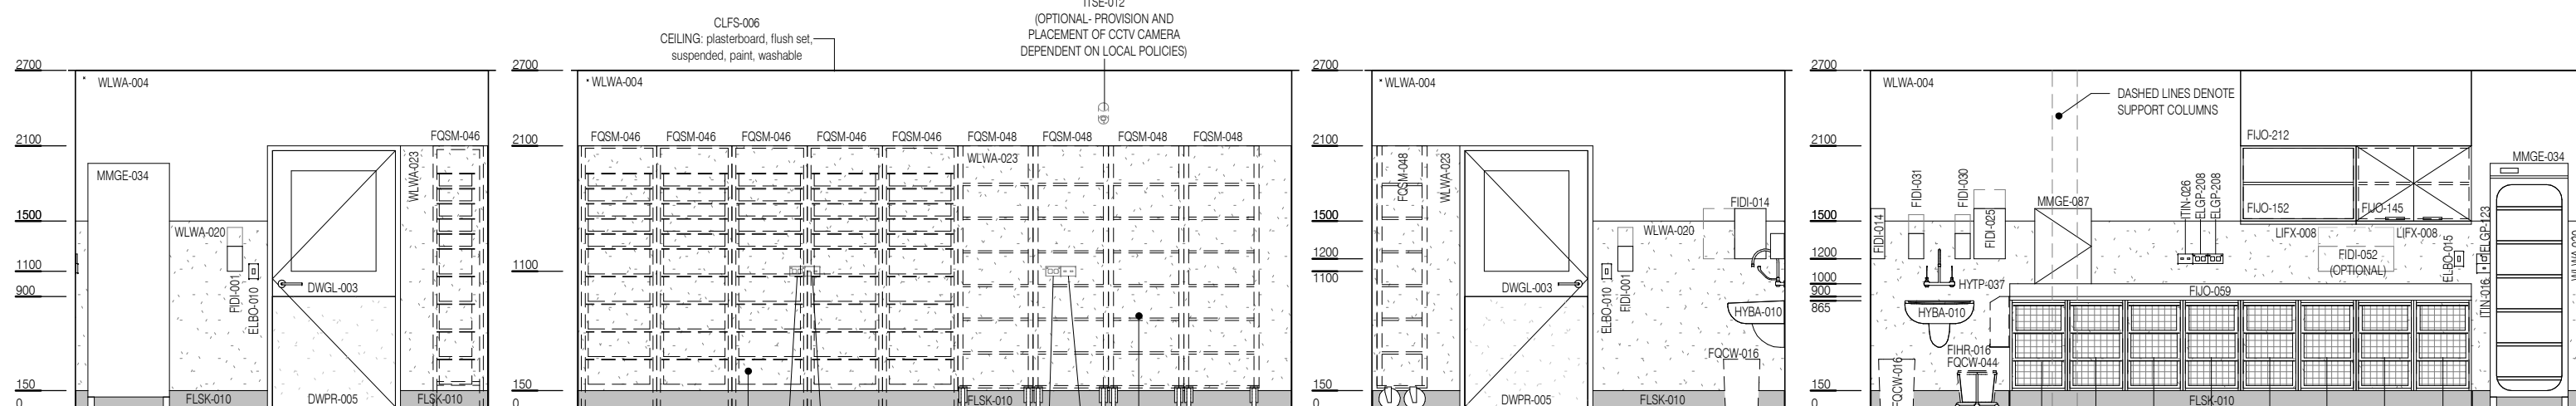

ELEVATION 1

ELEVATION 2

ELEVATION 3

ELEVATION 4



REV	DESCRIPTION	DATE
1	First Issue	18.01.2021

FOR GUIDANCE

SCALE	RLS Room Code	REV
1 : 50 @ A3	CLN-MED-20	1