

# AUSTRALASIAN HFG STANDARD COMPONENTS



Room Layout Sheet

RLS Room Code: **GENXR**

1:50 2.5m 2 1.5 1 0.5 0

Room Name:

**GENERAL X-RAY ROOM**

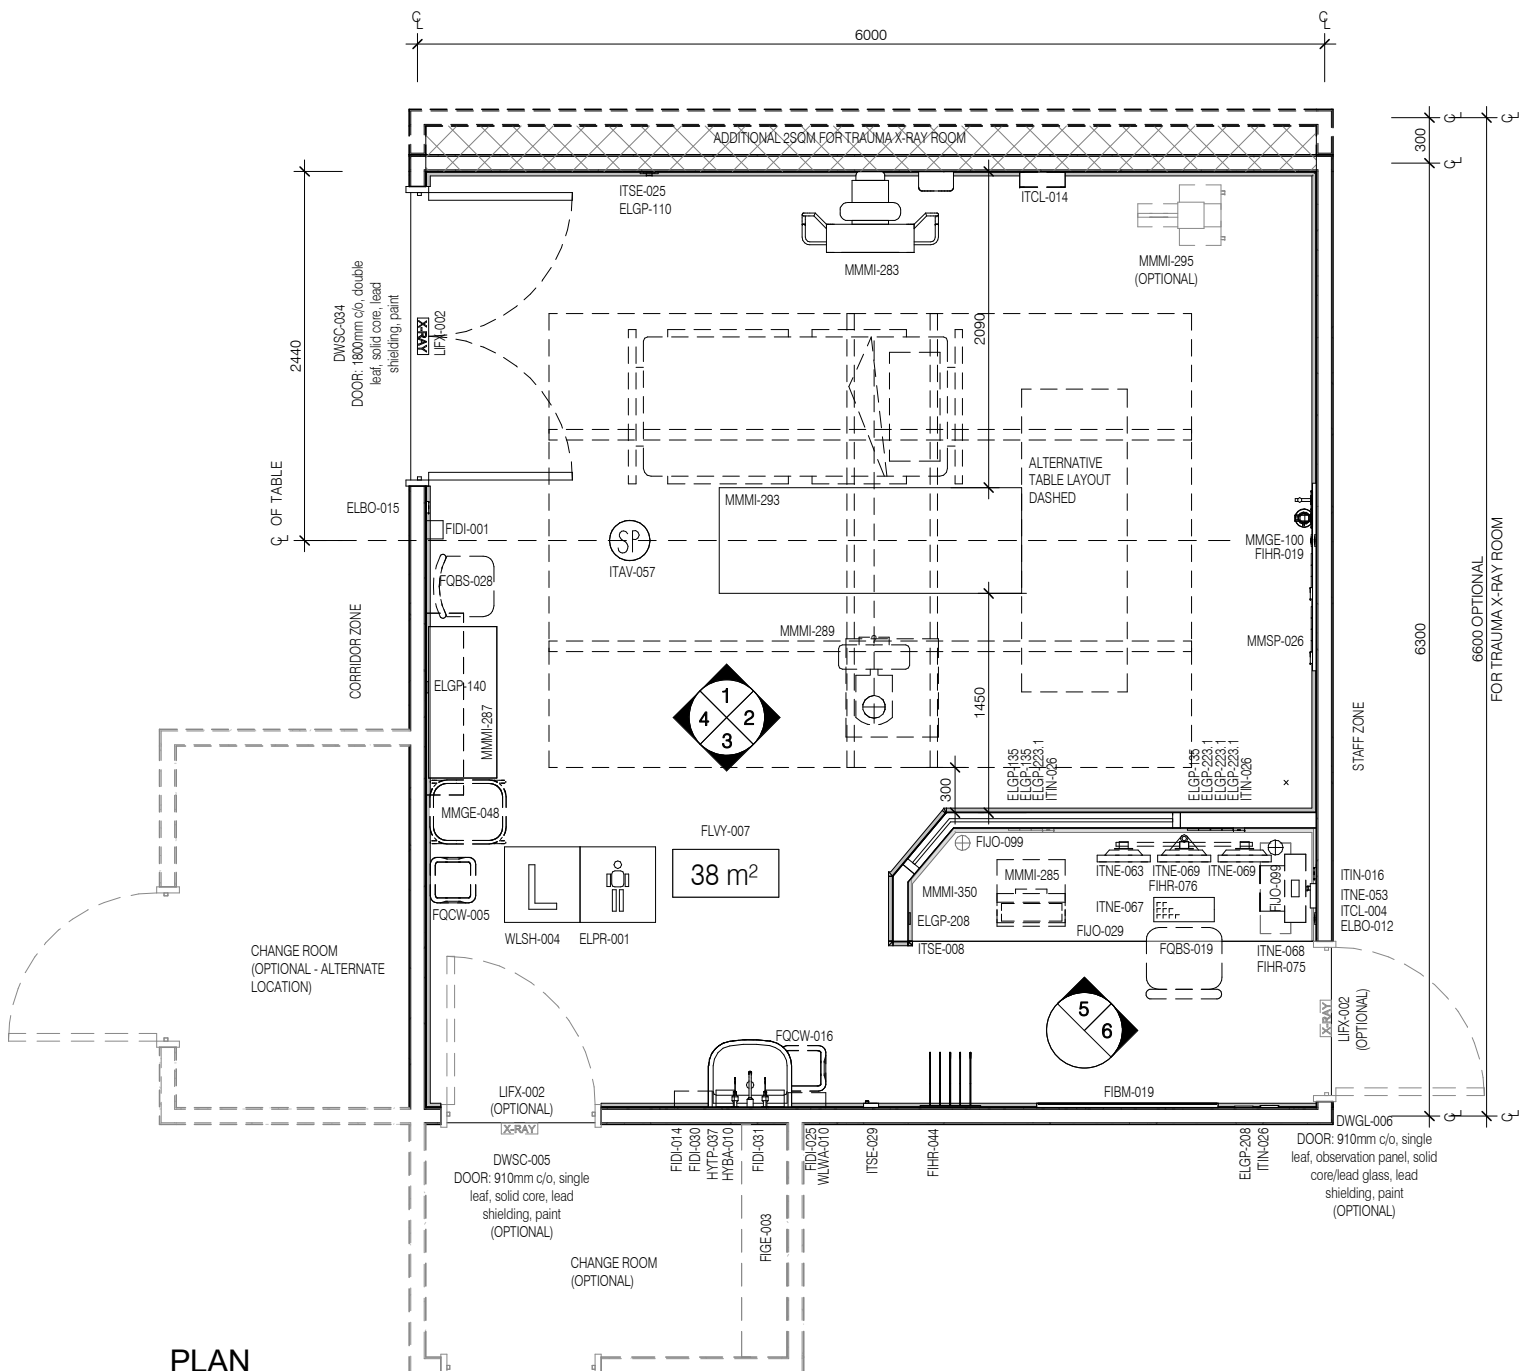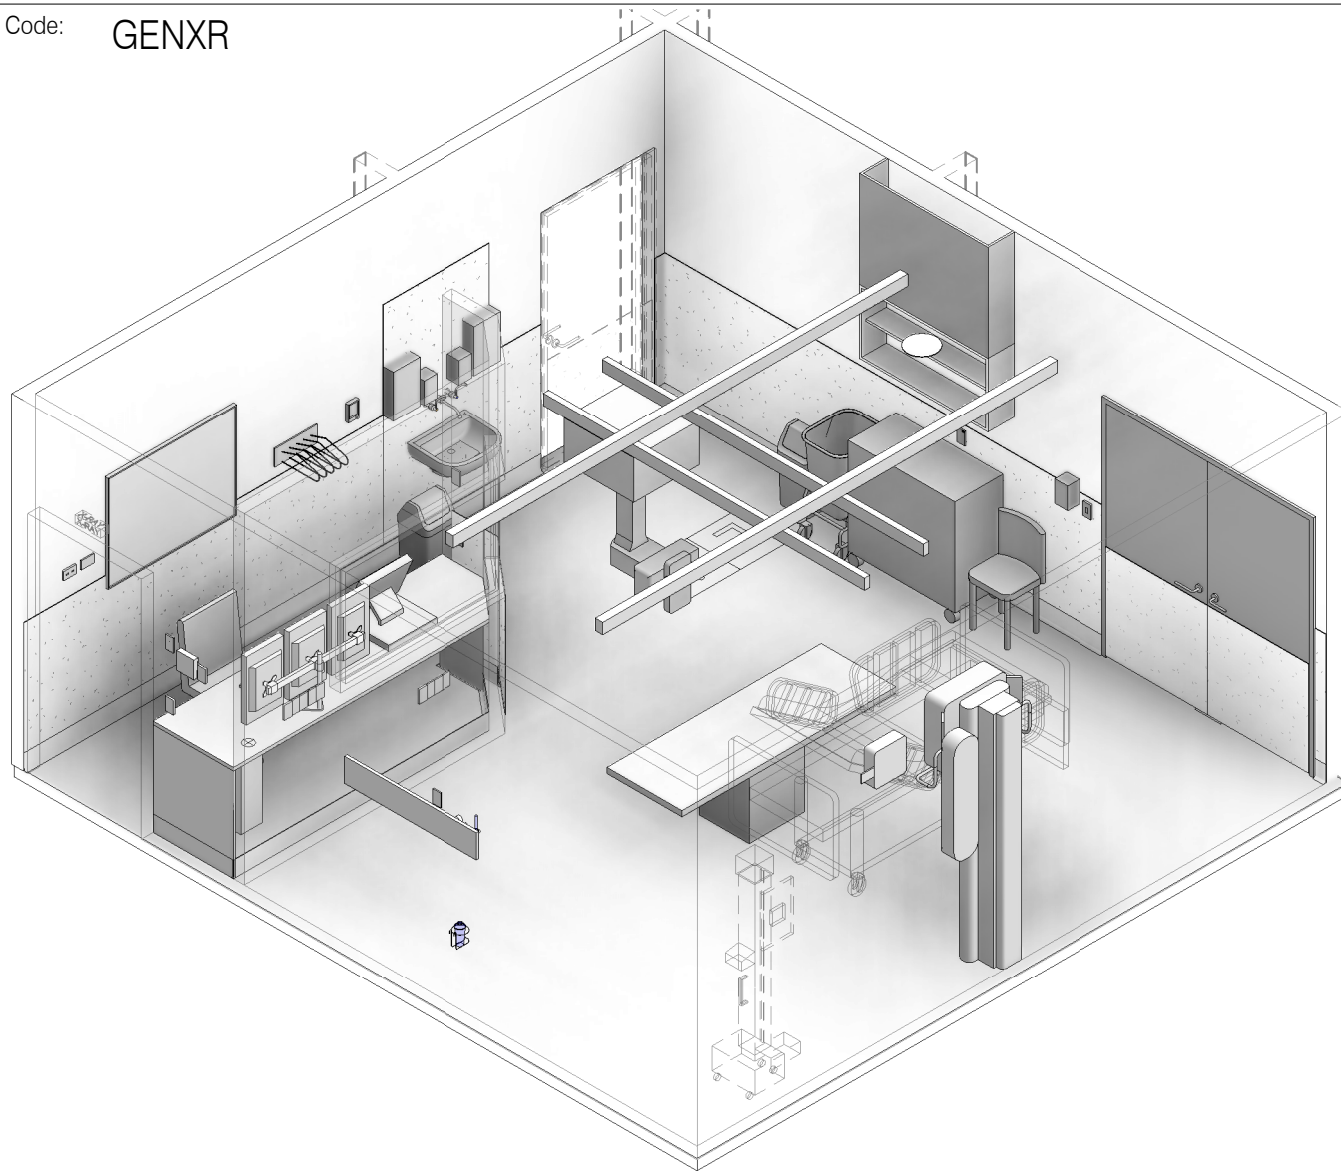

CODE	DESCRIPTION
DWPR-005	DOOR PROTECTION: protection plate to 900 AFFL
ELBO-012	SWITCH: light, dimmer
ELBO-015	SWITCH: light, single
ELGP-105	GPO: single, on services panel
ELGP-109	GPO: single, wall mounted
ELGP-110	GPO: single, wall mounted, cleaner
ELGP-122.1	GPO: emergency power, single, on services panel (V)
ELGP-135	GPO: UPS, single, wall mounted
ELGP-140	GPO: three phase, single
ELGP-208	GPO: double, wall mounted
ELGP-223.1	GPO: emergency power, double, wall mounted (V)
ELPR-001	BODY PROTECTED ELECTRICAL AREA
ELPR-006	RCD: residual current device
FIBM-019	WHITEBOARD: fixed, magnetic
FIDI-001	DISPENSER: alcohol based hand rub
FIDI-014	DISPENSER: disposable glove
FIDI-025	DISPENSER: paper/hand towel
FIDI-030	DISPENSER: soap
FIDI-031	DISPENSER: soap antiseptic
FIHR-019	BRACKET: for suction bottle
FIHR-044	RACK: lead apron
FIHR-075	BRACKET: for computer CPU, underdesk mounted
FIHR-076	BRACKET: for display screen, triple, desk mounted
FUJO-029	BENCH: 750D, open under, X-ray
FUJO-099	CAC: cable access cap
FUJO-152	CUPBOARD: wall mount, shelf unit, adj shelves
FUJO-212	BULKHEAD: joinery
FLSK-010	SKIRTING: vinyl, floor vinyl coved, 150H, prefinished
FLVY-007	FLOOR FINISH: vinyl, seamless, coved, standard slip resistant
FQBS-019	CHAIR: office, ergonomic, high
FQBS-028	CHAIR: visitor, clinical areas
FQCW-005	BIN: waste, clinical, 20L
FQCW-016	BIN: waste, general, 20L
HYBA-010	BASIN: handwash, Type B

CODE	DESCRIPTION
HYTP-037	TAPWARE: mixer, elbow levers
ITAV-057	SPEAKER: ceiling recessed
ITCL-004	BUTTON: nurse call, emergency
ITCL-008	BUTTON: nurse call, staff assist
ITCL-014	CLOCK: analogue, electric
ITIN-016	OUTLET: data, single RJ45, wall mounted
ITIN-026	OUTLET: data, double RJ45, wall mounted
ITNE-053	TELEPHONE: handset, wall mount, handsfree
ITNE-063	DISPLAY SCREEN: for computer
ITNE-067	KEYBOARD: keyboard and mouse only
ITNE-068	COMPUTER: hi performance, for clinical / PACS use, CPU, underbench mount
ITNE-069	DISPLAY SCREEN: PACS, portrait
ITSE-008	BUTTON: duress, mobile device
ITSE-025	DOOR RELEASE: access control, remote activation
ITSE-029	INTERCOM: audio, wall mount
LIFX-002	LIGHT: illuminated sign, "X-Ray in Use"
MGAS-042	OUTLET: oxygen (O2), on services panel
MGAS-062	OUTLET: suction, on services panel
MGFP-004	FLOWMETER: oxygen
MMGE-002	ADAPTER: suction
MMGE-048	LINEN CARRIER: dirty, single
MMGE-100	SUCTION BOTTLE
MMMI-283	BUCKY: wall, general X-Ray
MMMI-285	CONSOLE: control, general X-Ray
MMMI-287	GENERATOR: radiology, general X-Ray
MMMI-289	STAND: ceiling, with traverse bridge, general X-Ray
MMMI-293	TABLE: floating top, general X-Ray
MMMI-295	SCREEN: imaging stitching barrier
MMMI-350	SCREEN: radiation, lead glass
MMSP-026	SERVICES PANEL: wall mounted
WLSH-004	SHIELDING: lead lining
WLWA-004	WALL FINISH: paint, acrylic, washable
WLWA-010	WALL FINISH: splashback, vinyl
WLWA-025	WALL FINISH: vinyl, to 1200 AFFL



REV	DESCRIPTION	DATE
4	RLS Reviewed and Updated inc. Name Change	29.05.2019


FOR GUIDANCE

SCALE	RLS Room Code	REV
1 : 50 @ A3	GENXR	4

# AUSTRALASIAN HFG STANDARD COMPONENTS

Room Layout Sheet


RLS Room Code: **GENXR**

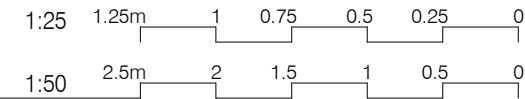


Room Name:

**GENERAL X-RAY ROOM**


CODE	DESCRIPTION
DWPR-005	DOOR PROTECTION: protection plate to 900 AFFL
ELBO-012	SWITCH: light, dimmer
ELBO-015	SWITCH: light, single
ELGP-105	GPO: single, on services panel
ELGP-109	GPO: single, wall mounted
ELGP-110	GPO: single, wall mounted, cleaner
ELGP-122.1	GPO: emergency power, single, on services panel (V)
ELGP-135	GPO: UPS, single, wall mounted
ELGP-140	GPO: three phase, single
ELGP-208	GPO: double, wall mounted
ELGP-223.1	GPO: emergency power, double, wall mounted (V)
ELPR-001	BODY PROTECTED ELECTRICAL AREA
ELPR-006	RCD: residual current device
FIBM-019	WHITEBOARD: fixed, magnetic
FIDI-001	DISPENSER: alcohol based hand rub
FIDI-014	DISPENSER: disposable glove
FIDI-025	DISPENSER: paper/hand towel
FIDI-030	DISPENSER: soap
FIDI-031	DISPENSER: soap antiseptic
FIHR-019	BRACKET: for suction bottle
FIHR-044	RACK: lead apron
FIHR-075	BRACKET: for computer CPU, underdesk mounted
FIHR-076	BRACKET: for display screen, triple, desk mounted
FIJO-029	BENCH: 750D, open under, X-ray
FIJO-099	CAC: cable access cap
FIJO-152	CUPBOARD: wall mount, shelf unit, adj shelves
FIJO-212	BULKHEAD: joinery
FLSK-010	SKIRTING: vinyl, floor vinyl coved, 150H, prefinished
FLVY-007	FLOOR FINISH: vinyl, seamless, coved, standard slip resistant
FOBS-019	CHAIR: office, ergonomic, high
FOBS-028	CHAIR: visitor, clinical areas
FOCW-005	BIN: waste, clinical, 20L
FOCW-016	BIN: waste, general, 20L
HYBA-010	BASIN: handwash, Type B
HYTP-037	TAPWARE: mixer, elbow levers
ITAV-057	SPEAKER: ceiling recessed
ITCL-004	BUTTON: nurse call, emergency
ITCL-008	BUTTON: nurse call, staff assist
ITCL-014	CLOCK: analogue, electric
ITIN-016	OUTLET: data, single RJ45, wall mounted
ITIN-026	OUTLET: data, double RJ45, wall mounted
ITNE-053	TELEPHONE: handset, wall mount, handsfree
ITNE-063	DISPLAY SCREEN: for computer
ITNE-067	KEYBOARD: keyboard and mouse only
ITNE-068	COMPUTER: hi performance, for clinical / PACS use, CPU, underbench mount
ITNE-069	DISPLAY SCREEN: PACS, portrait
ITSE-008	BUTTON: duress, mobile device
ITSE-025	DOOR RELEASE: access control, remote activation
ITSE-029	INTERCOM: audio, wall mount
LIFX-002	LIGHT: illuminated sign, "X-Ray in Use"
MGAS-042	OUTLET: oxygen (O2), on services panel
MGAS-062	OUTLET: suction, on services panel
MGFP-004	FLOWMETER: oxygen
MMBE-010	BED: patient, electric with mattress
MMGE-002	ADAPTER: suction
MMGE-048	LINEN CARRIER: dirty, single
MMGE-100	SUCTION BOTTLE
MMMI-283	BUCKY: wall, general X-Ray
MMMI-285	CONSOLE: control, general X-Ray
MMMI-287	GENERATOR: radiology, general X-Ray
MMMI-289	STAND: ceiling, with traverse bridge, general X-Ray
MMMI-293	TABLE: floating top, general X-Ray
MMMI-295	SCREEN: imaging stitching barrier
MMMI-350	SCREEN: radiation, lead glass
MMSP-026	SERVICES PANEL: wall mounted
WLSH-004	SHIELDING: lead lining
WLWA-004	WALL FINISH: paint, acrylic, washable
WLWA-010	WALL FINISH: splashback, vinyl
WLWA-025	WALL FINISH: vinyl, to 1200 AFFL

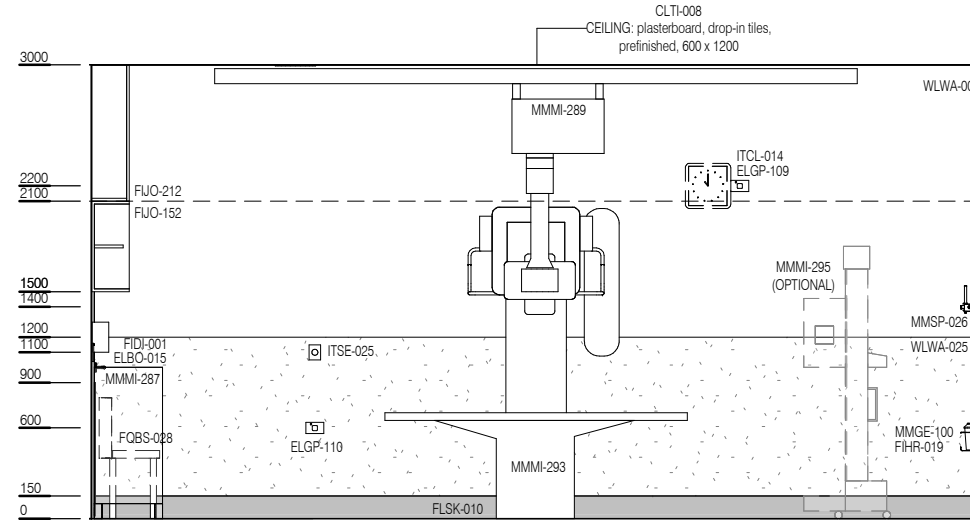


ELEVATION 1

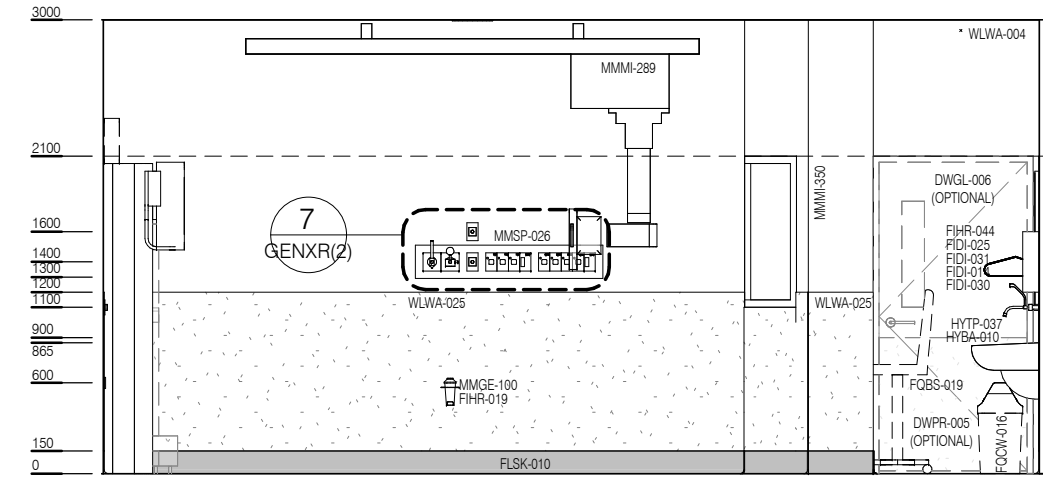


ELEVATION 2

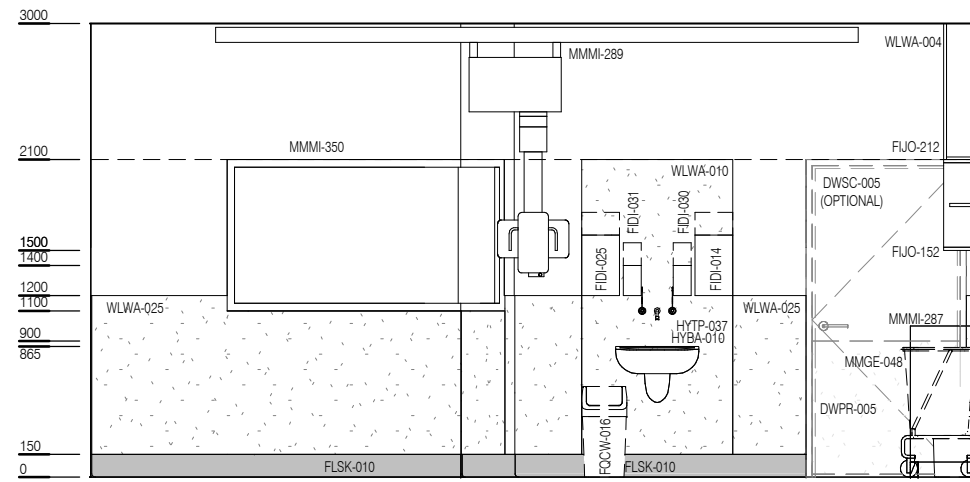


ELEVATION 3

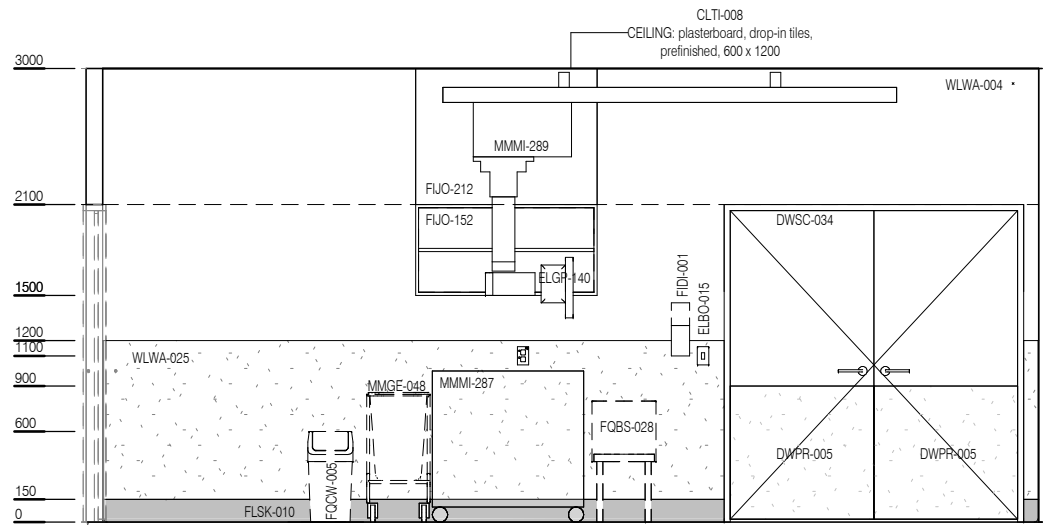


ELEVATION 4

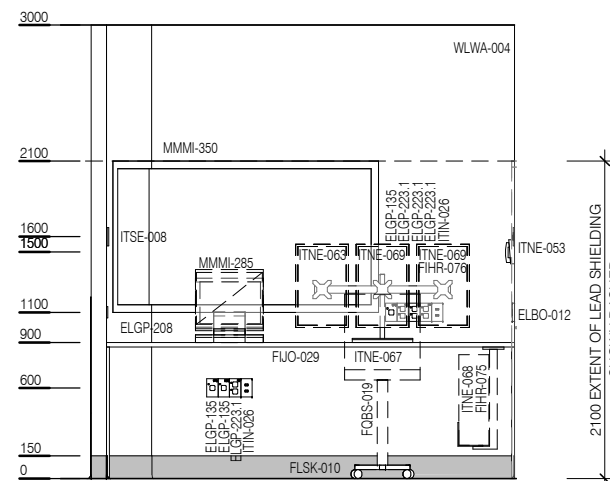

ELEVATION 5

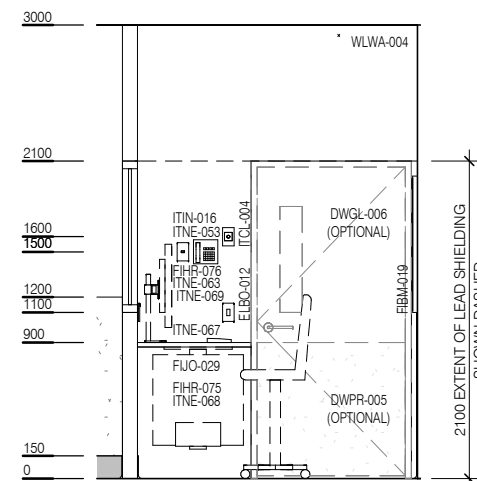

ELEVATION 6

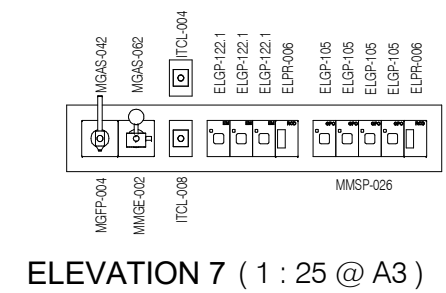

ELEVATION 7 ( 1 : 25 @ A3 )



REV	DESCRIPTION	DATE
4	RLS Reviewed and Updated inc. Name Change	29.05.2019

FOR GUIDANCE

SCALE	RLS Room Code	REV
1 : 50 @ A3	GENXR	4