

AUSTRALASIAN HFG STANDARD COMPONENTS



Room Layout Sheet

RLS Room Code: **GYAH-GP**

1:100 5m 4 3 2 1 0

Room Name:

GYMNASIUM, GROUP THERAPY

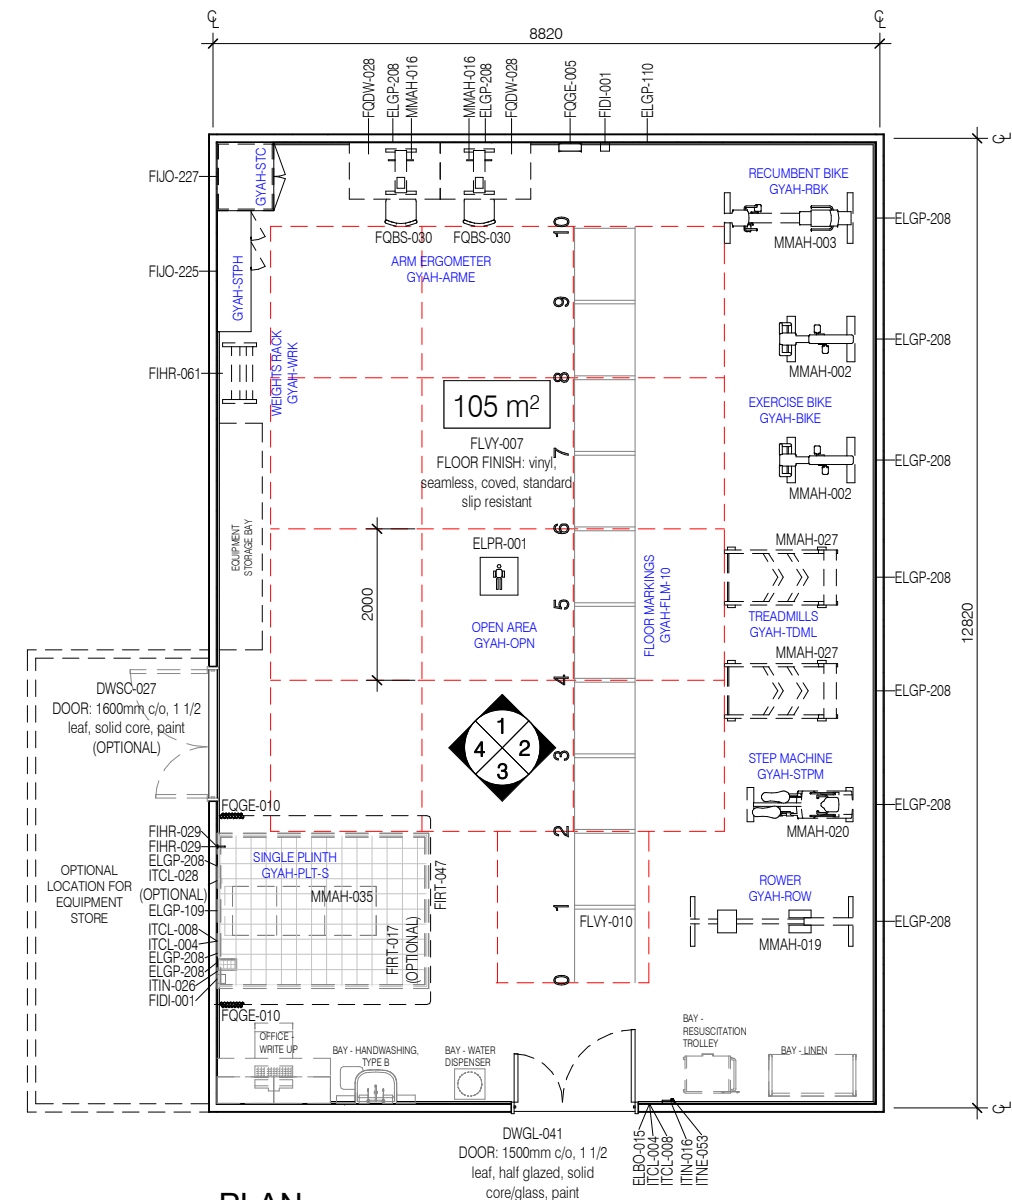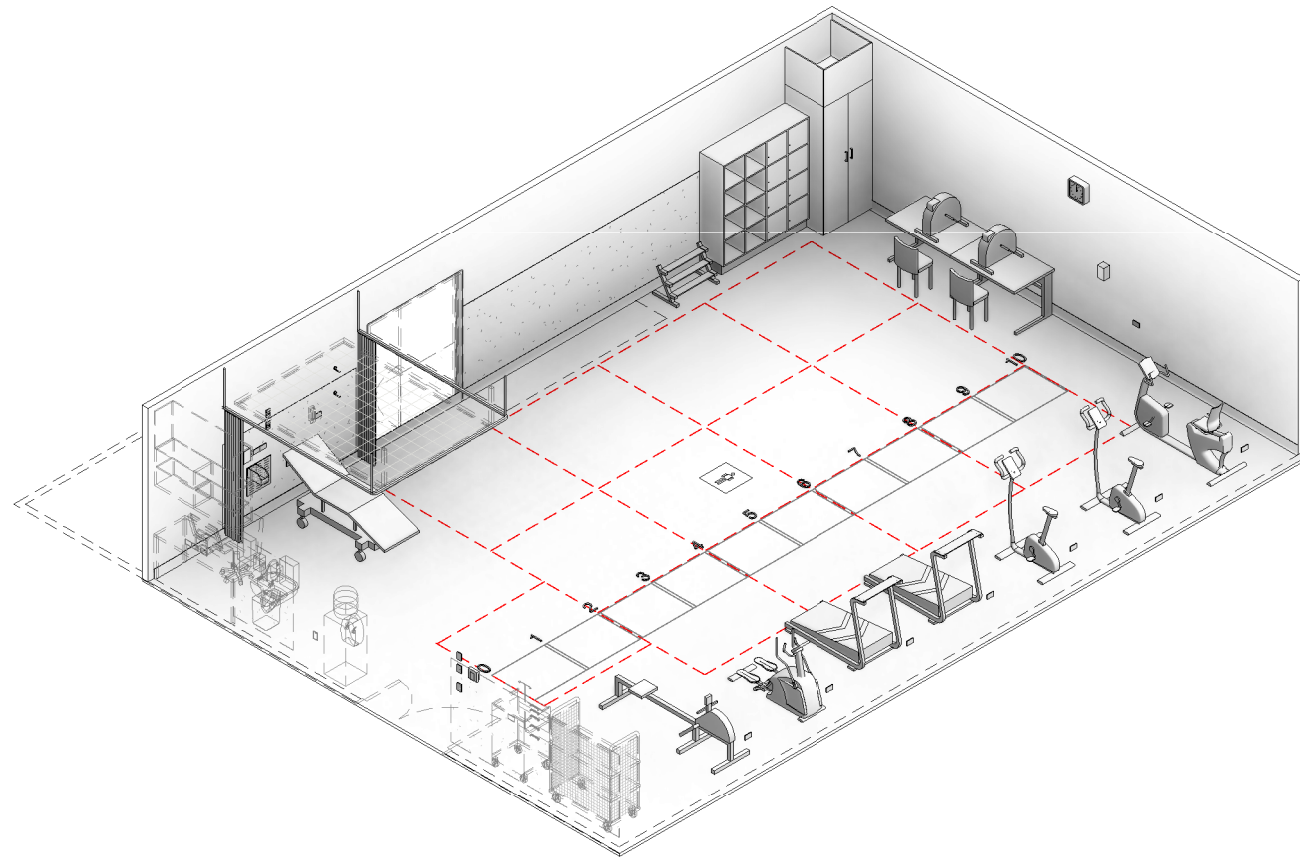

PLAN

GYMNASIUM EQUIPMENT AND ARRANGEMENTS WILL VARY. LAYOUT INDICATES A SCENARIO FOR AEROBIC/ MOVEMENT EXERCISES FOR UP TO 12 PATIENTS OR A CIRCUIT OF EXERCISES FOR UP TO 15 PATIENTS. SEE SUPPLEMENTARY DOCUMENTATION FOR CLEARANCE AND CIRCULATION GUIDANCE FOR COMMON GYMNASIUM COMPONENTS.

THE OVERALL AREA OF THE LAYOUT IS 113m². THE INDICATED AREA IS 105m². THIS AREA HAS BEEN CALCULATED AS THE SPACES BELOW, THAT ARE LISTED SEPARATELY IN THE ALLIED HEALTH HPU SCHEDULE OF ACCOMMODATION, HAVE BEEN COMBINED INTO THIS LAYOUT AND SUBTRACTED FROM THE TOTAL AREA TO PROVIDE THIS EXAMPLE:

- OFF-W-5, OFFICE - WRITE UP (2.5m²)
- BHWS-B, BAY - HANDWASHING, TYPE B (1m²)
- BWD, WATER DISPENSER (1m²)
- BRES, RESUSCITATION TROLLEY (1.5m²)
- BLIN, BAY - LINEN (2m²)
- REFER TO SEPARATE STANDARD COMPONENTS FOR REQUIREMENTS

| CODE | DESCRIPTION |
|----------|---|
| DWPR-005 | DOOR PROTECTION: protection plate to 900 AFFL |
| ELBO-015 | SWITCH: light, single |
| ELGP-109 | GPO: single, wall mounted |
| ELGP-110 | GPO: single, wall mounted, cleaner |
| ELGP-208 | GPO: double, wall mounted |
| ELPR-001 | BODY PROTECTED ELECTRICAL AREA |
| FIDI-001 | DISPENSER: alcohol based hand rub |
| FIHR-029 | HOOK: equipment |
| FIHR-033 | PANEL: for storage bins, wall mount |
| FIHR-061 | RACK: weights |
| FUO-212 | BULKHEAD: joinery |
| FUO-225 | CUPBOARD: tall, pigeon hole shelf unit, gymnasium |
| FUO-227 | CUPBOARD: tall, double door, gym equipment storage |
| FIRT-017 | STEEL MESH: framed, ceiling mount |
| FIRT-047 | TRACK: curtain, privacy, U shaped |
| FLSK-010 | SKIRTING: vinyl, floor vinyl coved, 150H, prefinished |
| FLVY-007 | FLOOR FINISH: vinyl, seamless, coved, standard slip resistant |
| FLVY-010 | FLOOR FINISH: vinyl, seamless, inset floor markings |
| FQBS-030 | CHAIR: visitor, patient |
| FQDW-028 | WORKSTATION: straight, adj height, 1200W x 750D x 750H nom. |
| FQGE-005 | CLOCK: analogue, battery operated |
| FQGE-010 | CURTAIN: privacy screen |
| FQSN-007 | BIN: storage bins, wire mesh, stainless steel |
| ITCL-004 | BUTTON: nurse call, emergency |
| ITCL-008 | BUTTON: nurse call, staff assist |
| ITCL-028 | HANDSET: nurse call, with patient to staff call button |
| ITIN-016 | OUTLET: data, single RJ45, wall mounted |
| ITIN-026 | OUTLET: data, double RJ45, wall mounted |
| ITNE-053 | TELEPHONE: handset, wall mount, handsfree |
| MMAH-002 | BICYCLE: exercise |
| MMAH-003 | BICYCLE: exercise, recumbent |
| MMAH-016 | ERGOMETER: arm |
| MMAH-019 | MACHINE: rowing |
| MMAH-020 | MACHINE: stepping |
| MMAH-027 | TREADMILL: automatic |
| MMAH-035 | PLINTH: single width |
| WLWA-004 | WALL FINISH: paint, acrylic, washable |
| WLWA-020 | WALL FINISH: vinyl, to 1500 AFFL |

| REV | DESCRIPTION | DATE |
|-----|-------------|------------|
| 1 | First Issue | 26.04.2021 |

FOR GUIDANCE

| SCALE | RLS Room Code | REV |
|--------------|---------------|-----|
| 1 : 100 @ A3 | GYAH-GP | 1 |



AUSTRALASIAN HFG STANDARD COMPONENTS


Room Layout Sheet

RLS Room Code: **GYAH-GP**


1:50 2.5m 2 1.5 1 0.5 0

Room Name:


GYMNASIUM, GROUP THERAPY

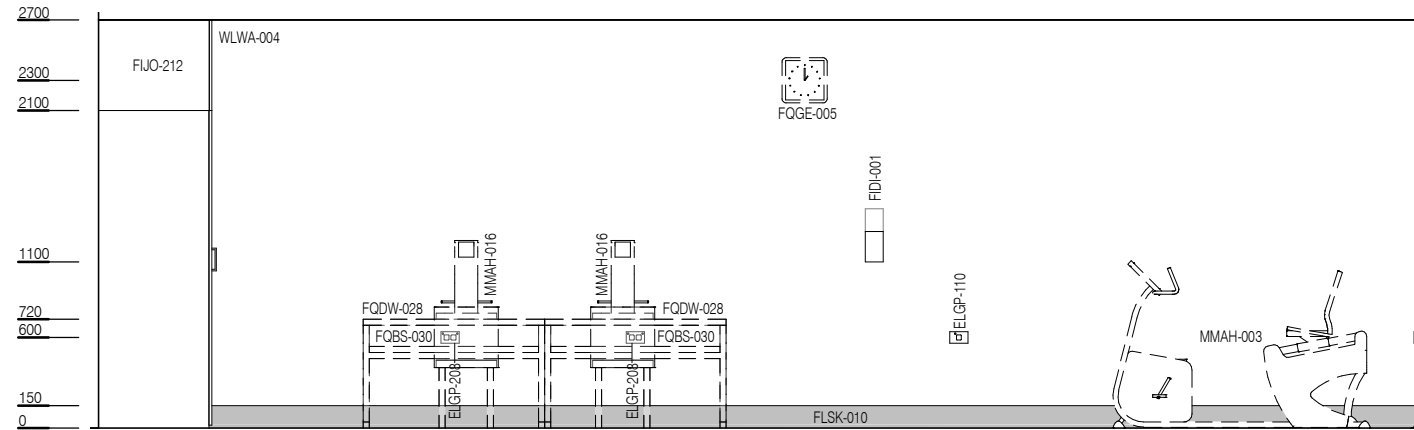


ELEVATION 1

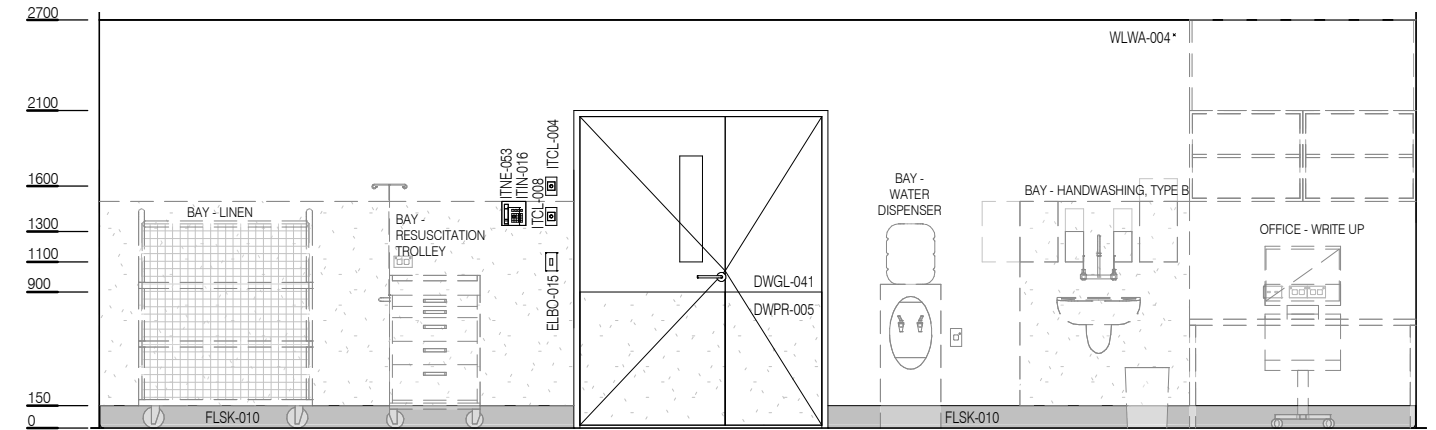

ELEVATION 3

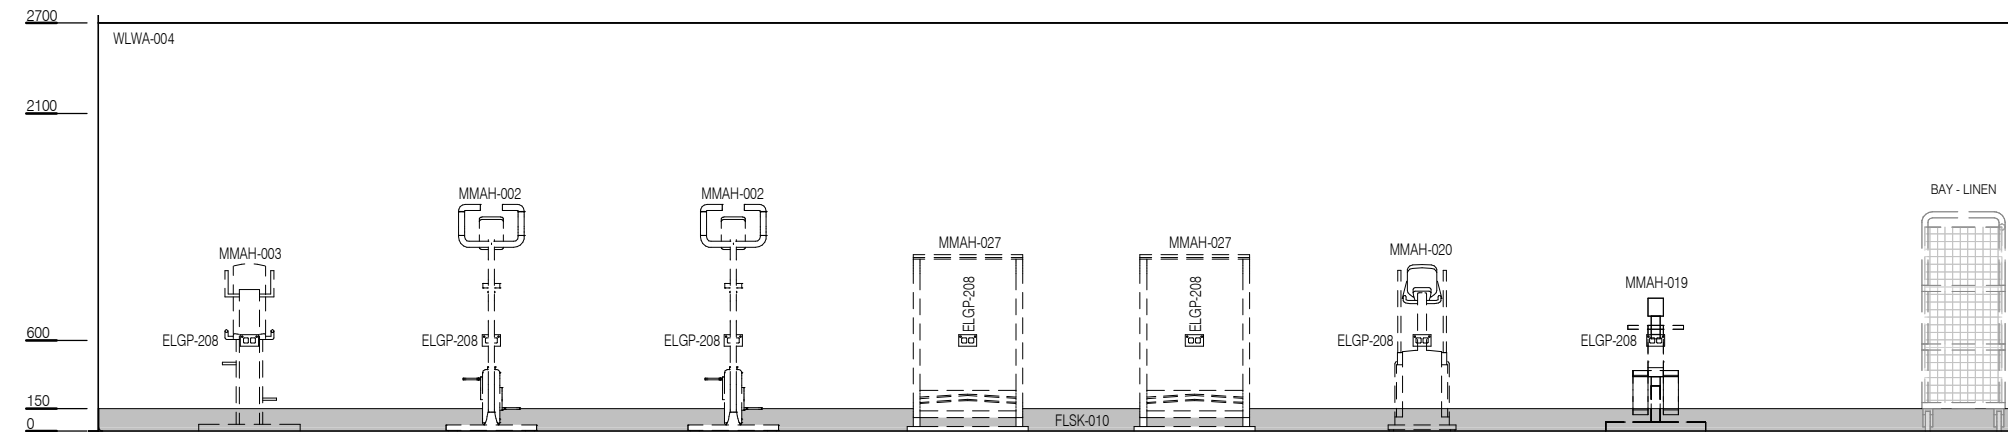

ELEVATION 2

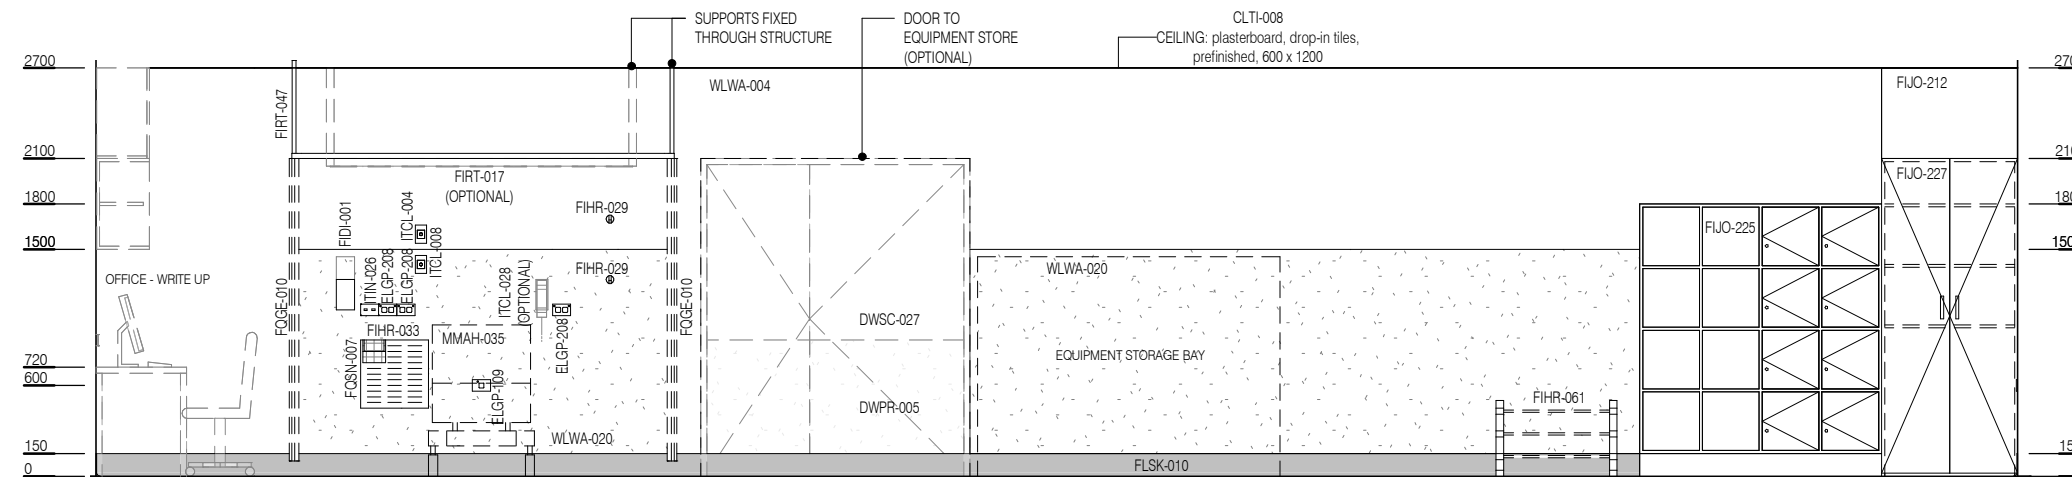

ELEVATION 4

REFER TO SEPARATE STANDARD COMPONENTS FOR REQUIREMENTS

- OFF-WI-S, OFFICE - WRITE UP (2.5m²)
- BHWS-B, BAY - HANDWASHING, TYPE B (1m²)
- BWD, WATER DISPENSER (1m²)
- BRES, RESUSCITATION TROLLEY (1.5m²)
- BLIN, BAY - LINEN (2m²)

| CODE | DESCRIPTION |
|----------|---|
| DWPR-005 | DOOR PROTECTION: protection plate to 900 AFFL |
| ELBO-015 | SWITCH: light, single |
| ELGP-109 | GPO: single, wall mounted |
| ELGP-110 | GPO: single, wall mounted, cleaner |
| ELGP-208 | GPO: double, wall mounted |
| ELPR-001 | BODY PROTECTED ELECTRICAL AREA |
| FIDI-001 | DISPENSER: alcohol based hand rub |
| FIHR-029 | HOOK: equipment |
| FIHR-033 | PANEL: for storage bins, wall mount |
| FIHR-061 | RACK: weights |
| FIJO-212 | BULKHEAD: joinery |
| FIJO-225 | CUPBOARD: tall, pigeon hole shelf unit, gymnasium |
| FIJO-227 | CUPBOARD: tall, double door, gym equipment storage |
| FIRT-017 | STEEL MESH: framed, ceiling mount |
| FIRT-047 | TRACK: curtain, privacy, U shaped |
| FLSK-010 | SKIRTING: vinyl, floor vinyl coved, 150H, prefinished |
| FLVY-007 | FLOOR FINISH: vinyl, seamless, coved, standard slip resistant |
| FLVY-010 | FLOOR FINISH: vinyl, seamless, inset floor markings |
| FOBS-030 | CHAIR: visitor, patient |
| FQDW-028 | WORKSTATION: straight, adj height, 1200W x 750D x 750H nom. |
| FQGE-005 | CLOCK: analogue, battery operated |
| FQGE-010 | CURTAIN: privacy screen |
| FQSN-007 | BIN: storage bins, wire mesh, stainless steel |
| ITCL-004 | BUTTON: nurse call, emergency |
| ITCL-008 | BUTTON: nurse call, staff assist |
| ITCL-028 | HANDSET: nurse call, with patient to staff call button |
| ITIN-016 | OUTLET: data, single RJ45, wall mounted |
| ITIN-026 | OUTLET: data, double RJ45, wall mounted |
| ITNE-053 | TELEPHONE: handset, wall mount, handsfree |
| MMAH-002 | BICYCLE: exercise |
| MMAH-003 | BICYCLE: exercise, recumbent |
| MMAH-016 | ERGOMETER: arm |
| MMAH-019 | MACHINE: rowing |
| MMAH-020 | MACHINE: stepping |
| MMAH-027 | TREADMILL: automatic |
| MMAH-035 | PLINTH: single width |
| WLWA-004 | WALL FINISH: paint, acrylic, washable |
| WLWA-020 | WALL FINISH: vinyl, to 1500 AFFL |



| REV | DESCRIPTION | DATE |
|-----|-------------|------------|
| 1 | First Issue | 26.04.2021 |

FOR GUIDANCE

| SCALE | RLS Room Code | REV |
|-------------|---------------|-----|
| 1 : 50 @ A3 | GYAH-GP | 1 |