



AUSTRALASIAN HFG STANDARD COMPONENTS

Room Layout Sheet


RLS Room Code: **WAIT-20**

Room Name:


WAITING, 20m²

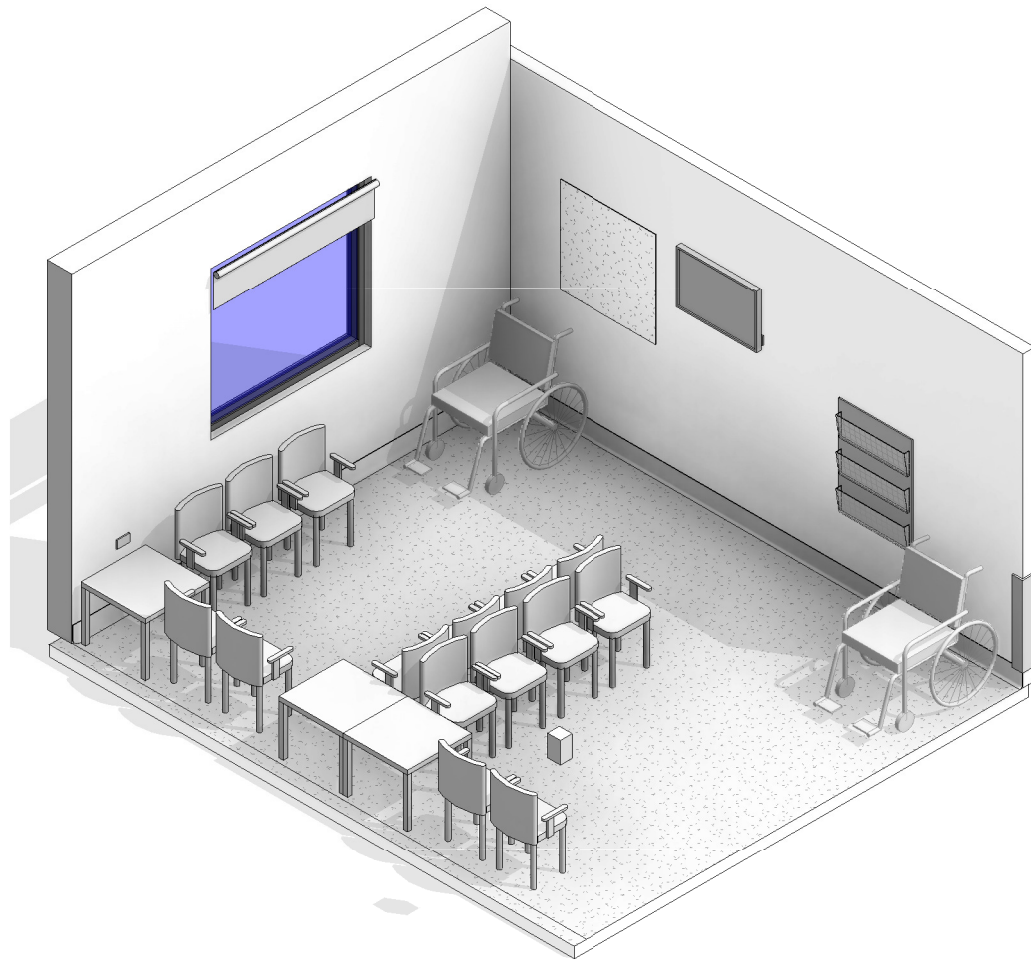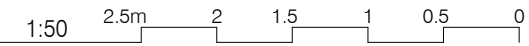

CODE	DESCRIPTION
DWWD-013	WINDOW DRESSING: external window
DWWH-005	WINDOW
ELGP-109	GPO: single, wall mounted
ELGP-208	GPO: double, wall mounted
FIBM-013	NOTICEBOARD: fixed, fabric covered
FIDI-001	DISPENSER: alcohol based hand rub
FIHR-006	BRACKET: for display screen, wall mounted
FIHR-045	RACK: magazine/pamphlet
FLCP-006	FLOOR FINISH: carpet, carpet tiles, 90/10 wool/nylon
FLSK-009	SKIRTING: vinyl, feather edged, 150H, prefinished
FOBS-032	CHAIR: waiting
FQTA-075	TABLE: square, 600W, low height
ITBU-011	DISPLAY SCREEN: MATV
ITIN-070	OUTLET: MATV
MMBE-045	WHEELCHAIR
WLPR-011	WALL PROTECTION: corner guards, to 900 AFFL min.
WLWA-004	WALL FINISH: paint, acrylic, washable

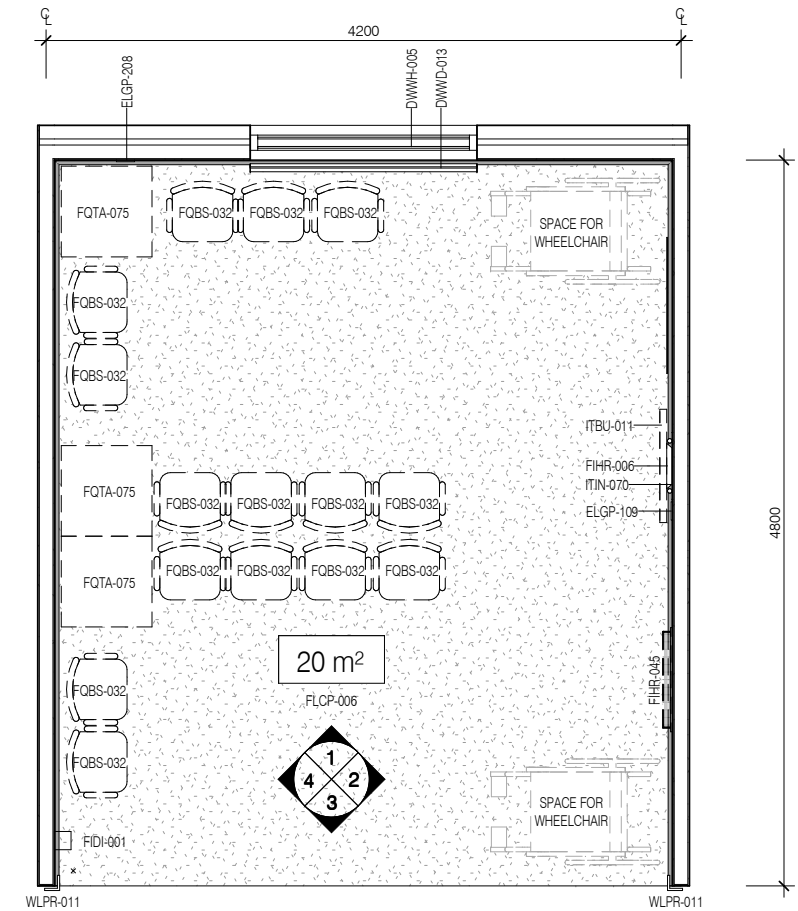

PLAN

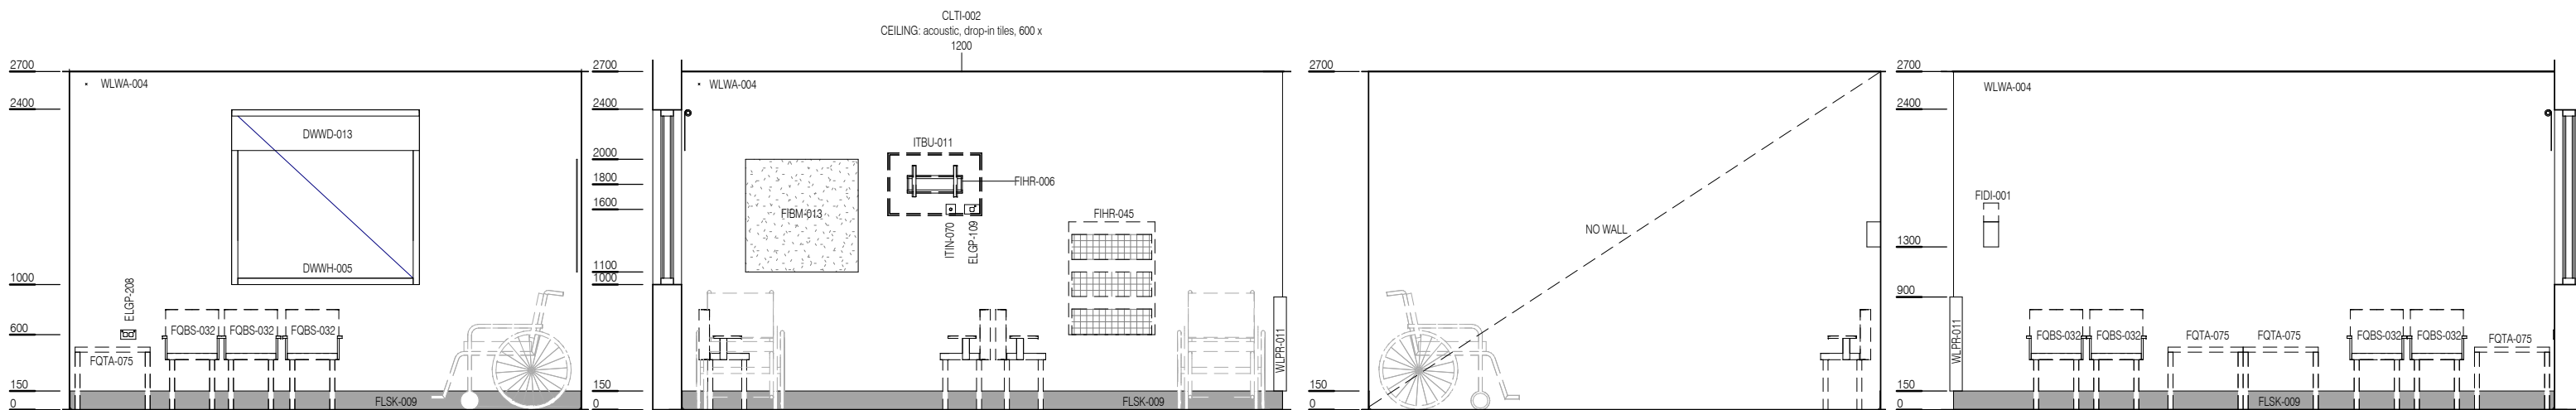

ELEVATION 1

ELEVATION 2

ELEVATION 3

ELEVATION 4



REV	DESCRIPTION	DATE
4	Coding and naming updated	20.03.2017

FOR GUIDANCE

SCALE	RLS Room Code	REV
1 : 50 @ A3	WAIT-20	4